




1" = 30'-0" TYPICAL FLOOR PLAN (3RD-5TH FLOORS)

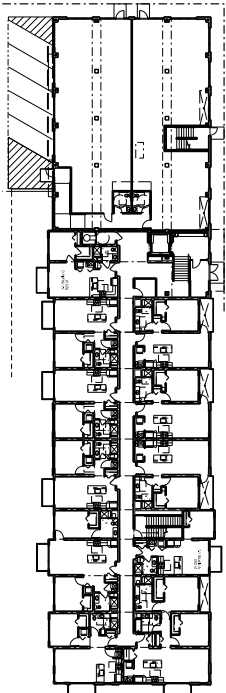


1" = 30'-0" SECOND FLOOR PLAN ELEV: 61'-0"

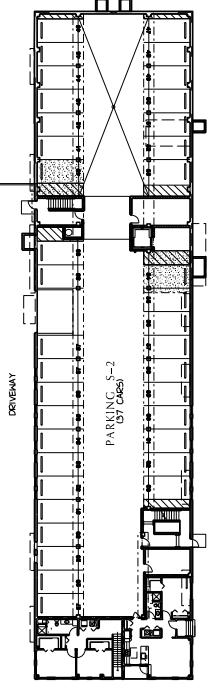

1" = 30'-0" FIRST FLOOR PARKING ELEV: 47'-0"

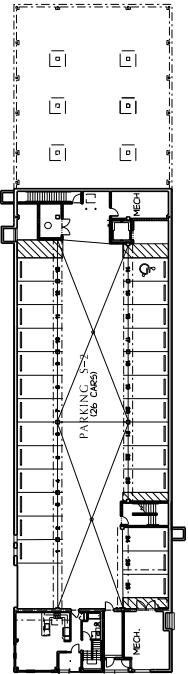

1" = 30'-0" LOWER LEVEL PARKING ELEV: 37'-0"

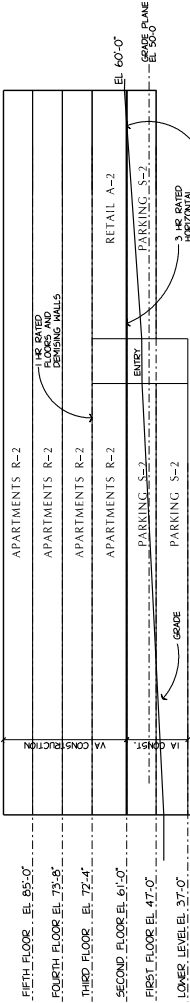


SCHEMATIC SECTION


RESIDENTIAL APARTMENTS		
UNIT TYPE	SQ FT	UNITS
I-1 STUDIO A	551	4
I-1 STUDIO B	576	3
I-1 STUDIO C	625	4
I-1 ONE BEDROOM A	759	12
I-1 ONE BEDROOM B	676	15
I-1 ONE BEDROOM C	767	1
I-1 ONE BEDROOM D	706	3
I-1 ONE BEDROOM TYPE A*	767	1
I-1 ONE BEDROOM CORNER	736	7
2-2 TWO BEDROOM	1016	3
2-2 TWO BEDROOM TYPE A*	1016	1
2-2 TWO BEDROOM CORNER	1221	7
I-1 ONE BEDROOM FLAT	606	1
2-2 MULTI-LEVEL UNIT	1486	1
TOTAL		63

PARKING	
LOWER LEVEL-PARKING	26
UPPER LEVEL-PARKING	37
TOTAL	63

STATISTICS		PARKING	RESIDENTIAL APARTMENTS RETAIL	
SPRINKLERS		MPPL-LS	MPPL-LS	
LOWRIS LVL		10,316	710	8
HIST LLOOR		13,813	1,284	8
HIST LLOOR		0	15,346	2,897
FOURTH FLOR		0	15,143	0
FIFTH FLOR		0	15,143	0
TOTAL		24,161	58,129	4,897
APPLICABLE CODES		WISCONSIN RESIDENTIAL COMMERCIAL BLDG. CODE 2009 BASED ON IRC 2009		
OCCUPANCY		WISCONSIN RESIDENTIAL COMMERCIAL BLDG. CODE 2009 BASED ON IRC 2009		
CONSTRUCTION TYPE		WISCONSIN RESIDENTIAL COMMERCIAL BLDG. CODE 2009 BASED ON IRC 2009		
DWELLING UNIT SEPARATION		WISCONSIN RESIDENTIAL COMMERCIAL BLDG. CODE 2009 BASED ON IRC 2009		
BEARING WALL RATING		WISCONSIN RESIDENTIAL COMMERCIAL BLDG. CODE 2009 BASED ON IRC 2009		
FLOOR RATING		WISCONSIN RESIDENTIAL COMMERCIAL BLDG. CODE 2009 BASED ON IRC 2009		
ROOF RATING		WISCONSIN RESIDENTIAL COMMERCIAL BLDG. CODE 2009 BASED ON IRC 2009		
TOTAL AREA IN ALL AREAS		15,096	15,096	15,096
TOTAL AREA OF FOOTPRINT		15,096	15,096	15,096
SQUARE FOOTAGES ARE BASED ON THE FOLLOWING:		SQUARE FOOTAGES ARE BASED ON THE FOLLOWING:		
UNIT SQUARE FOOTAGE ARE TAKEN FROM THE EXTERIOR FACE OF THE EXTERIOR FRAME WALL		UNIT SQUARE FOOTAGE ARE TAKEN FROM THE EXTERIOR FACE OF THE EXTERIOR FRAME WALL		
10' HIG CORRIDOR WALL AND 10' HIG UNIT CENTERLINE		10' HIG CORRIDOR WALL AND 10' HIG UNIT CENTERLINE		
BUILDING SQUARE FOOTAGE ARE TAKEN TO THE EXTERIOR FACE OF THE EXTERIOR WALL		BUILDING SQUARE FOOTAGE ARE TAKEN TO THE EXTERIOR FACE OF THE EXTERIOR WALL		
STAIR AND ELEVATOR SHAFTS ARE INCLUDED		STAIR AND ELEVATOR SHAFTS ARE INCLUDED		
PATIOS, BALCONIES, PORTE-COCHERE AND SIMILAR EXTERIOR SPACES ARE NOT INCLUDED		PATIOS, BALCONIES, PORTE-COCHERE AND SIMILAR EXTERIOR SPACES ARE NOT INCLUDED		

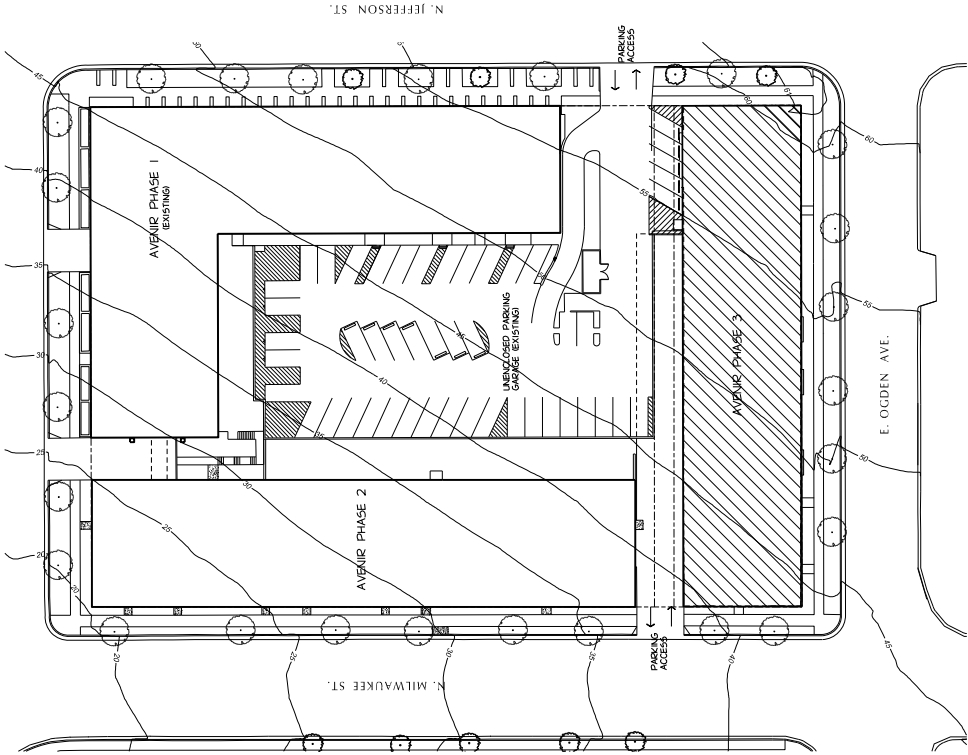

1"=40'-0" SITE PLAN

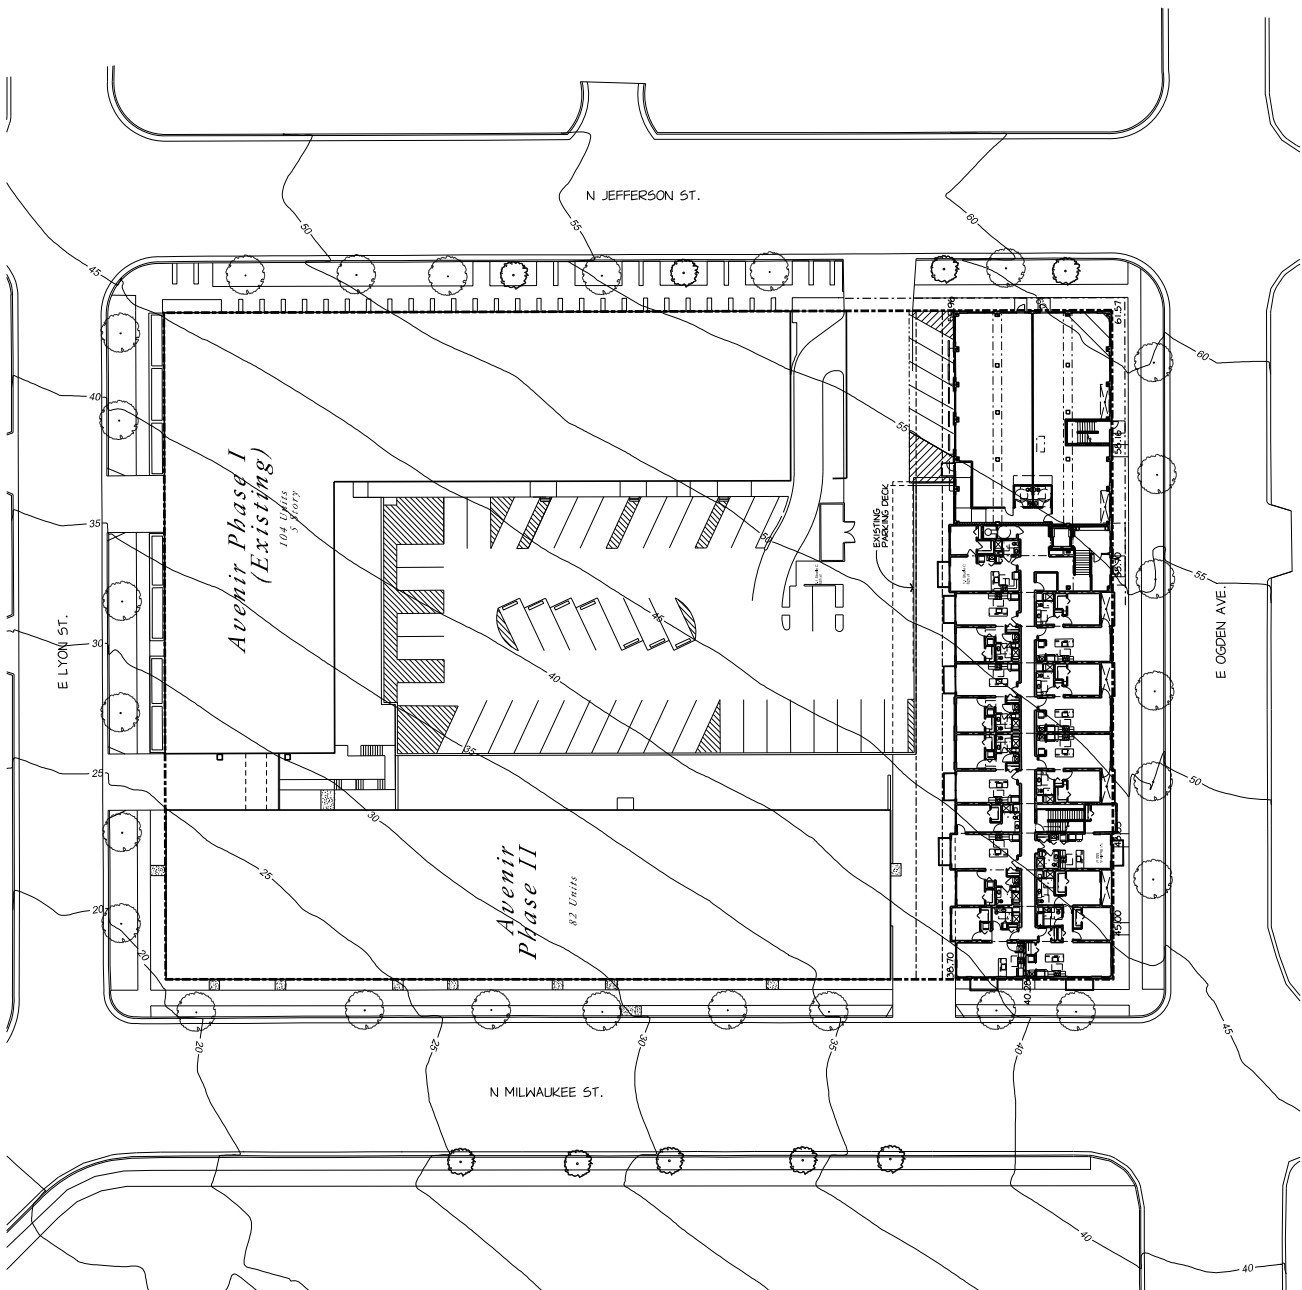

Avenir-Phase 3
455 E. Odgen Ave.

Milwaukee



1115 NORTH WISCONSIN AVENUE
MILWAUKEE, WI 53211
414.231.3131 FAX
414.231.0331 FAX
WWW.ASARCH.COM
ARCHITECT
ENGINEER
PLANNING

REVISIONS

THE DRAWING, ITS DERIVED CONTENT AND ITS DATA, ARE
THE PROPERTY OF ARCHITECTURE AND ENGINEERING
P.C. AND SHALL REMAIN THE PROPERTY OF ARCHITECTURE
ENGINEERING P.C. IF ANY PART OF THE DRAWING IS
REPRODUCED OR ITS CONTENTS ARE REPRODUCED.

DESIGN BY
DRN
DATE 11 JULY 2016
PROJECT
151902
SHEET NO.

FLOOR PLAN
GENERAL NOTES:

DIMENSIONS OF EXTERIOR WALLS ARE
TO FACE UNLESS NOTED OTHERWISE. ALIGN
UPPER FLOOR EXTERIOR DIMENSIONS ARE TO THE
FACE OF EXTERIOR WALL. ALIGN FINISHING W/
FINISHING BELOW.

ALL OTHER DIMENSIONS ARE TO FACE OF STUD
APPROVED SHOP DRAWINGS

VERIFIED ALL ROUGH & MASONRY OPENINGS W/
APPROVED SHOP DRAWINGS

INDICATES 1-HR MALL
INDICATES 2-HR MALL
INDICATES 3-HR MALL
INDICATES 4-HR MALL

FIRE RATED WALL CONSTRUCTION MUST RUN
CONTINUOUS BEHIND TUBS, SHOWERS, ETC.

DIMENSIONS SHOWN AS ROUGH
DRAWINGS FOR SPECIFIC PRODUCTS
AVAILABLE FROM MANUFACTURER
VERIFY AS APPROPRIATE

PLUS OR MINUS - FOR REFERENCE ONLY

1/4" PLANS

DOOR SCHEDULE

ROOM FINISH SCHEDULE

MALL TYPES

WINDOW SCHEDULE

SHEET X

SHEET X

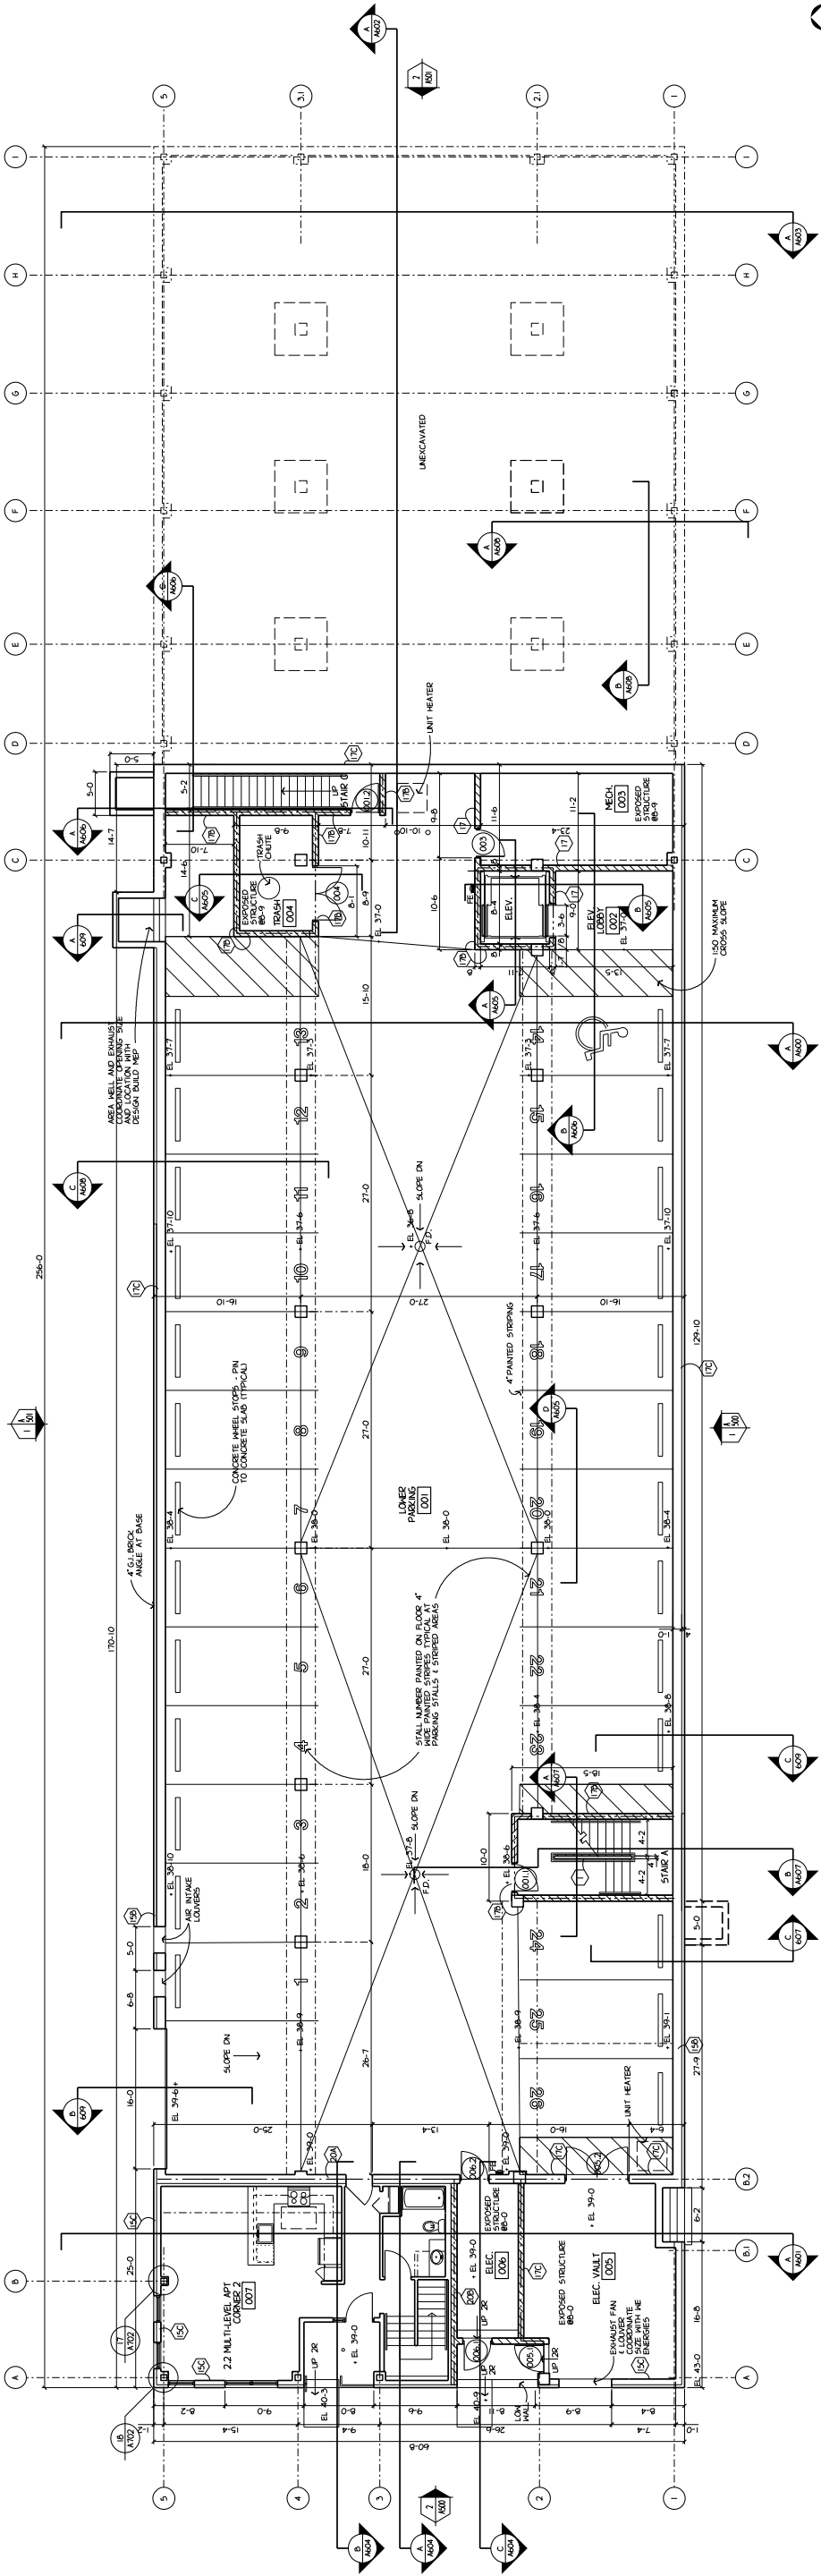

1/8" BASEMENT PLAN A200

Avenir-Phase 3
455 E. Odgen Ave.

Milwaukee



1110 N. MILWAUKEE AVENUE
MILWAUKEE, WI 53233
414.231.3131 FAX
414.231.0331 FAX
WWW.ASARCH.COM

ARCHITECT
ENGINEER
PLANNING

REVISIONS

THIS DRAWING, ITS DERIVED CONTENT AND ITS DATA, AND
THE INFORMATION CONTAINED HEREIN, ARE THE PROPERTY
OF ASB ARCHITECTURE, INC. AND SHALL REMAIN THE
PROPERTY OF ASB ARCHITECTURE, INC. IF ANY PART OF THIS DRAWING IS REPRODUCED
WITHOUT AUTHORIZATION OF ITS DESIGNATED COPYRIGHT

DESIGN BY
DRN
DATE
11 JULY 2016
PROJECT
151902
SHEET NO.

FLOOR PLAN
GENERAL NOTES:


DIMENSIONS & EXTERIOR WALLS ARE ALIGNED WITH FOUNDATION WALL BELOW.
UPPER FLOOR EXTERIOR DIMENSIONS ARE TO THE FACE OF EXTERIOR WALL. ALIGN FINISHING W/ FINISHING BELOW.
ALL OTHER DIMENSIONS ARE TO FACE OF STUD.
VERIFY ALL ROUGH & MASONRY OPENINGS W/ APPROVED SHOP DRAWINGS.

INDICATES 1-HR MALL
INDICATES 2-HR MALL
INDICATES 3-HR MALL
INDICATES 4-HR MALL
FIRE RATED MALL CONSTRUCTION MUST RUN CONTINUOUS BEHIND TUBES, SHOWERS, ETC.


DIMENSIONS SHOWN AS ROUGH OPENINGS TO SPECIFIC PRODUCTS AVAILABLE AT THE TIME OF DRAWING. VERIFY AS APPROPRIATE.
PLUS OR MINUS - FOR REFERENCE ONLY

1/4" PLANS
DOOR SCHEDULE
ROOM FINISH SCHEDULE
MALL TYPES
MASON SCHEDULE

SHEET X
SHEET X
SHEET AT300
SHEET X

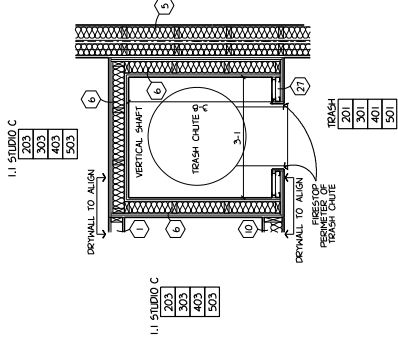

TRASH CHUTE
1/2" = 1' A203

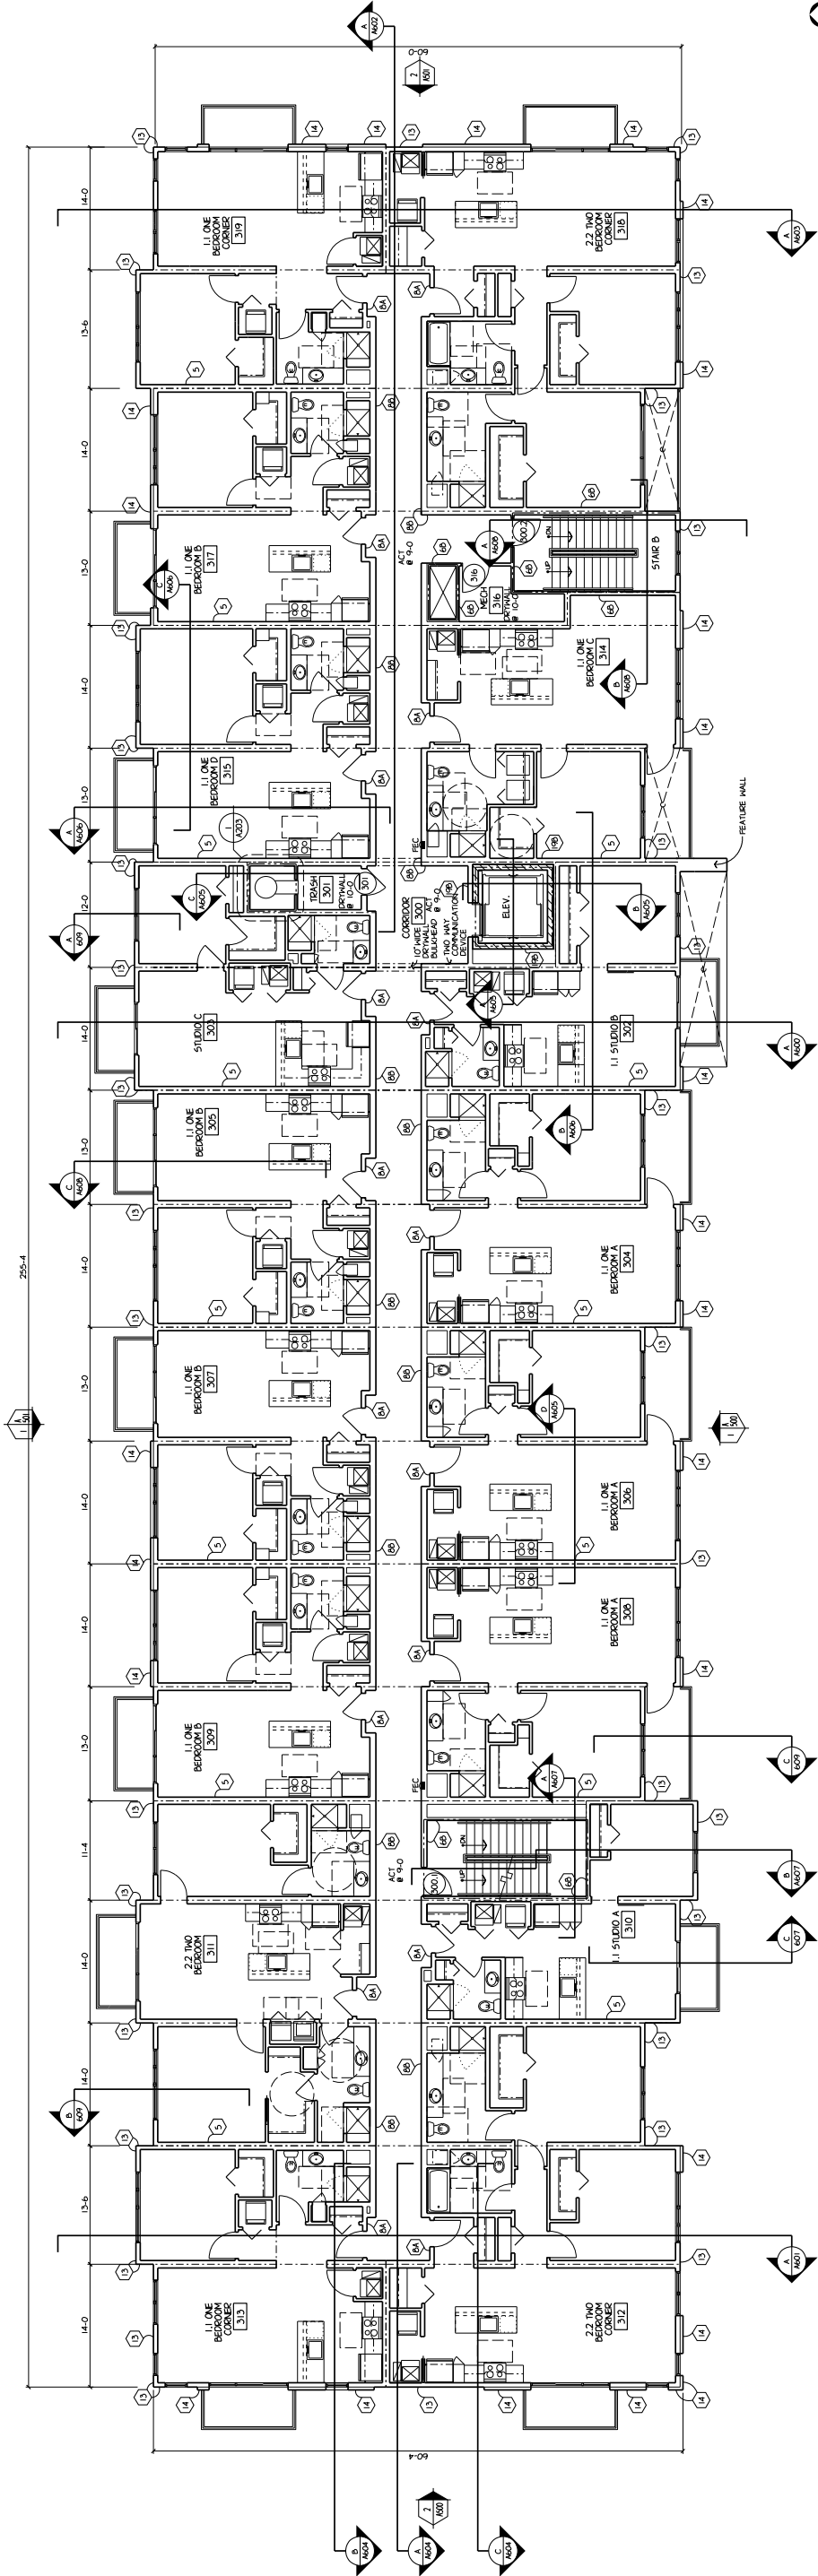

1/8" THIRD FLOOR PLAN A203

Avenir-Phase 3
455 E. Odgen Ave.

Milwaukee



1115 NORTH WISCONSIN AVENUE
MILWAUKEE, WI 53211
414.431.3131 FAX
414.431.0331 FAX
WWW.ASARCH.COM
A R C H I T E C T
E N G I N E E R S
P L L C

REVISIONS

THIS DRAWING IS THE PROPERTY OF THE ARCHITECT AND IS NOT TO BE REPRODUCED OR COPIED IN ANY MANNER WITHOUT THE WRITTEN AUTHORIZATION OF THE ARCHITECT'S FIRM.

DATE: 11 JULY 2016
PROJECT: 151902
SHEET NO.

1/8" FOURTH FLOOR PLAN A204

FLOOR PLAN
GENERAL NOTES:

DIMENSIONS & EXTENDED WALLS ARE TO FACE UNLESS NOTED OTHERWISE. ALIGN WITH FOUNDATION WALL BELOW.
UPPER FLOOR EXTENDED DIMENSIONS ARE TO THE FACE OF THE WALL. LOWER FLOOR EXTENDED DIMENSIONS ARE TO THE FACE OF THE WALL. ALIGN FINISHING WITH FINISHING BELOW.

ALL OTHER DIMENSIONS ARE TO FACE OF STUD.
VERIFY ALL ROUGH & MASONRY OPENINGS W/ APPROVED SHOP DRAWINGS.


INDICATES 1-HR MALL
INDICATES 2-HR MALL
INDICATES 3-HR MALL
INDICATES 4-HR MALL
FIRE RATED WALL CONSTRUCTION MUST RUN CONTINUOUS BEHIND TUBS, SHOWERS, ETC.

DIMENSIONS SHOWN AS ROUGH OPENINGS FOR SPECIFIC PRODUCTS ARE TO FACE OF THE PRODUCT. VERIFY ALL DIMENSIONS W/ APPROVED SHOP DRAWINGS. VERIFY AS APPROPRIATE.

PLUS OR MINUS - FOR REFERENCE ONLY

1/4" PLAN
DOOR SCHEDULE
ROOM FINISH SCHEDULE
MALL TYPES
MASON SCHEDULE
SHEET X
SHEET X
SHEET X
SHEET X

242 STUD
15/8" METAL STUD
244 STUD
3 5/8" METAL STUD
246 STUD
6" METAL STUD
248 STUD
6" METAL STUD
12/24 & 246 METAL STUDS
W/ 1/4" SPACE
W/ 1/4" SPACE
FIRE EXTINGUISHER W/ RECESSED CABINET - SECTION 10022 SEE DETAIL 15/14100.
FIRE EXTINGUISHER W/ RECESSED CABINET - SECTION 10022 SEE DETAIL 15/14100.
M.O. - MASONRY OPENINGS - VERIFY W/ WINDOW/DOOR SUPPLIER

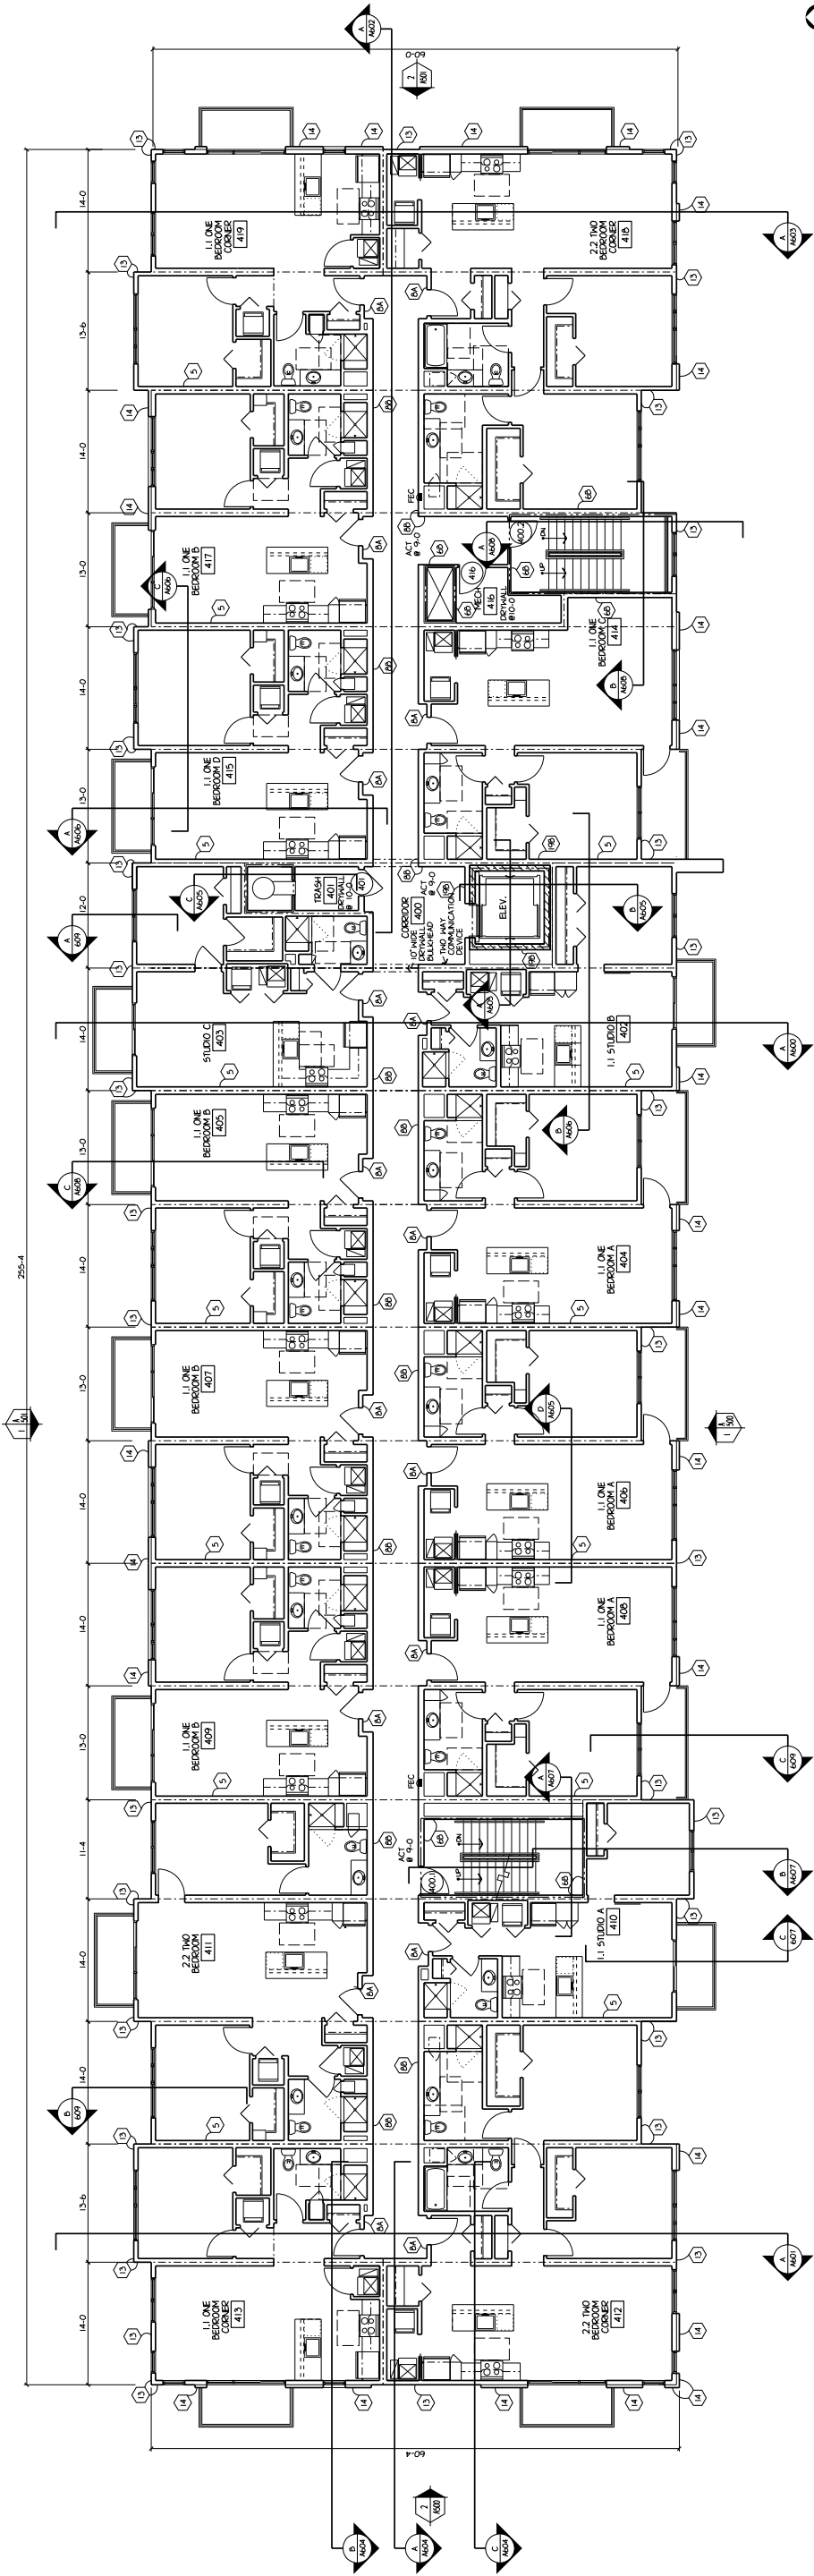

Avenir-Phase 3
455 E. Odgen Ave.

Milwaukee



1115 NORTH WISCONSIN AVENUE
MILWAUKEE, WI 53211
414.431.3131 FAX
414.431.0331 FAX
WWW.ASARCH.COM

ARCHITECT
ENGINEER
PLANNING

REVISIONS

THIS DRAWING IS THE PROPERTY OF THE ARCHITECT AND IS NOT TO BE REPRODUCED OR USED IN ANY MANNER WITHOUT THE WRITTEN AUTHORIZATION OF ITS PROFESSIONAL FIRM.

DATE

11 JULY 2016

PROJECT

151902

SHEET NO.

DRN

A

11 JULY 2016

151902

SHEET NO.

DATE

11 JULY 2016

PROJECT

151902

SHEET NO.

DRN

A

11 JULY 2016

151902

SHEET NO.

DATE

11 JULY 2016

PROJECT

151902

SHEET NO.

DRN

A

11 JULY 2016

151902

SHEET NO.

DATE

11 JULY 2016

PROJECT

151902

SHEET NO.

DRN

A

11 JULY 2016

151902

SHEET NO.

DATE

11 JULY 2016

PROJECT

151902

Avenir-Phase 3
455 E. Odgen Ave.

Milwaukee



1111 N. WISCONSIN AVENUE
MILWAUKEE, WI 53233
414.431.3131 FAX
414.431.3331 FAX
WWW.ASARCH.COM

ARCHITECT
ENGINEER
PLANNING

REVISIONS

THIS DRAWING IS THE PROPERTY OF THE ARCHITECT AND SHALL NOT BE REPRODUCED OR USED IN ANY MANNER WITHOUT THE WRITTEN AUTHORIZATION OF THE ARCHITECT.

DESIGNED BY
J.K.
DATE
11 JULY 2016
PROJECT
151902
SHEET NO.

1/4" UNIT PLANS A302

UNIT PLANS
GENERAL NOTES:

DIMENSIONS & EXTERIOR WALLS ARE TO FACE OF BRICK OR SHEATHING, ALIGN WITH FOUNDATION WALL BELOW.

VERIFY ALL DOUGH & MASONRY DRAININGS w/ APPROVED SHOP DRAWINGS.

DIMENSIONS SHOWN AS ROUGH. PROVIDE BASE SIZES AT ALL BASE & COUNTERY TOPS. 

COORDINATE STUD LOCATION w/ ELECTRICAL/MECHANICAL CONTRACTORS TO AVOID CONFLICTS WITH ELECTRICAL PANELS, RECESSED MEDICINE CABINETS, ETC.

FIRE RATED WALL CONSTRUCTION MUST RUN CONTINUOUS THROUGH PARTITION WALLS.

TOILET SHOWERED AND VANT TOP - TYPICAL. FIELD VERIFY ALL TOPS, MIRRORS AND CABINERY DIMENSIONS.

PROVIDE BASE SIZES AT ALL BASE & COUNTERY TOPS. PROVIDE BASE SIZES AT ALL BASE & COUNTERY TOPS. PROVIDE BASE SIZES AT ALL BASE & COUNTERY TOPS.

VERIFY WALL CONSTRUCTION w/ WALL TYPE. WALL DISTRIBUTION PANELS TO BE PAINTED TO MATCH WALLS.

SOFFITS THAT ARE NOT SHOWN TO ALIGN WITH ENDS OF WALLS TO BE ONLY AS SHOWN AS REQUIRED TO CONCEAL DOORS.

DOOR SCHEDULE

ROOM FINISH SCHEDULE

MATERIAL TYPES

MATERIAL SCHEDULE

2x4 STUD

3x5x6 METAL STUD

2x6 STUD

6" METAL STUD

2x8 STUD

2x10 STUD

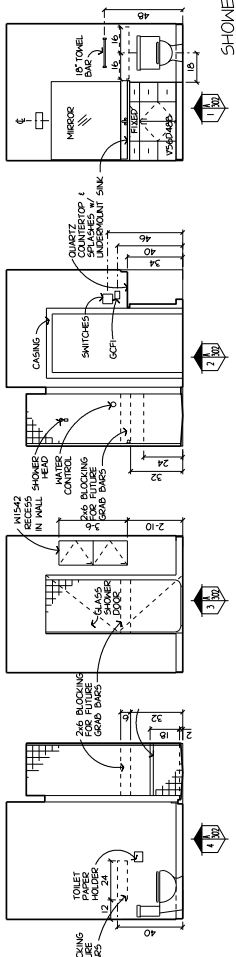


1.1 ONE BEDROOM D

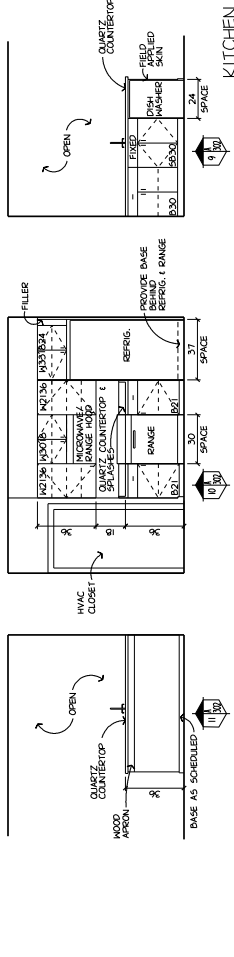

1.1 ONE BEDROOM CORNER

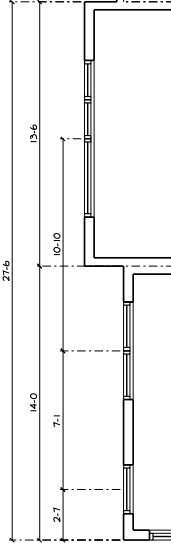


UNIT 101 313.319.413.419.513.519

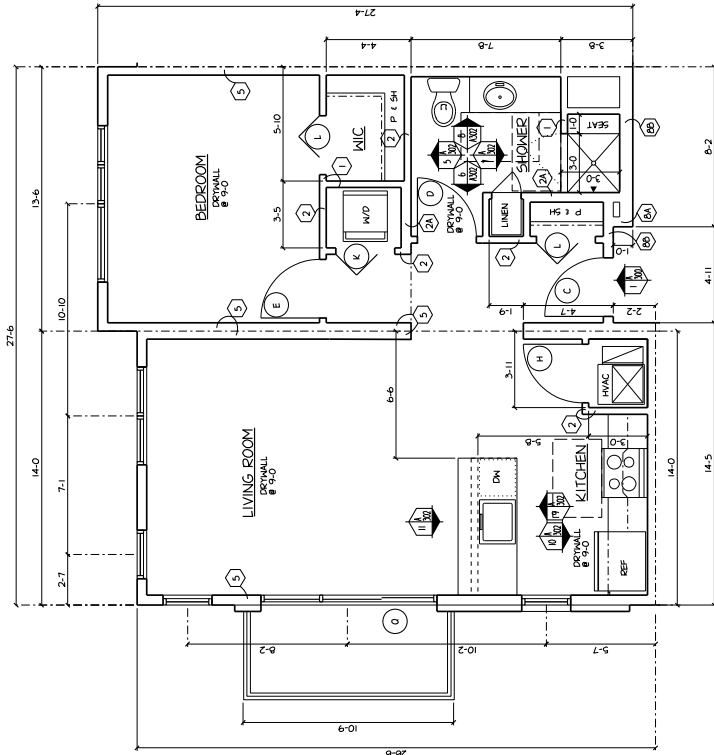


1.1 ONE BEDROOM CORNER

AREA - 700.5F
UNIT 101 313.319.413.419

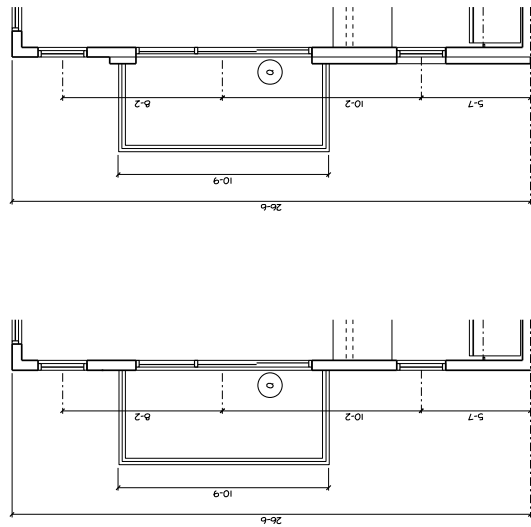

UNIT 101 313.319.419

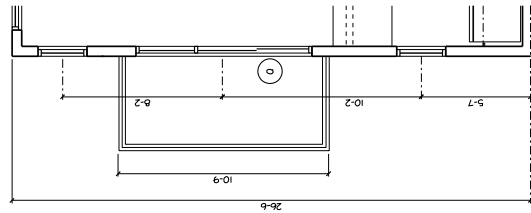

UNIT 101 313.319

