



T 414.220.9640

751 N Jefferson St.
Suite 200
Milwaukee, WI 53202

CONSULTANTS:

NOT FOR CONSTRUCTION

THESE DRAWINGS ARE RELEASED FOR DESIGN DEVELOPMENT PURPOSES ONLY. THEY ARE NOT TO BE USED FOR REGULATORY APPROVAL, PERMIT, OR CONSTRUCTION PURPOSES.


BUCYRUS - "H" HERITAGE BUILDING

1100 MILWAUKEE AVENUE
SOUTH MILWAUKEE, WI

SHEET TITLE:
HERITAGE BLDG SENIOR CENTER



REVISIONS:

SCALE	VARIABLE
PROJECT NUMBER	210701
SET TYPE	FIT PLAN
DATE ISSUED	01/17/2025
SHEET NUMBER	P7

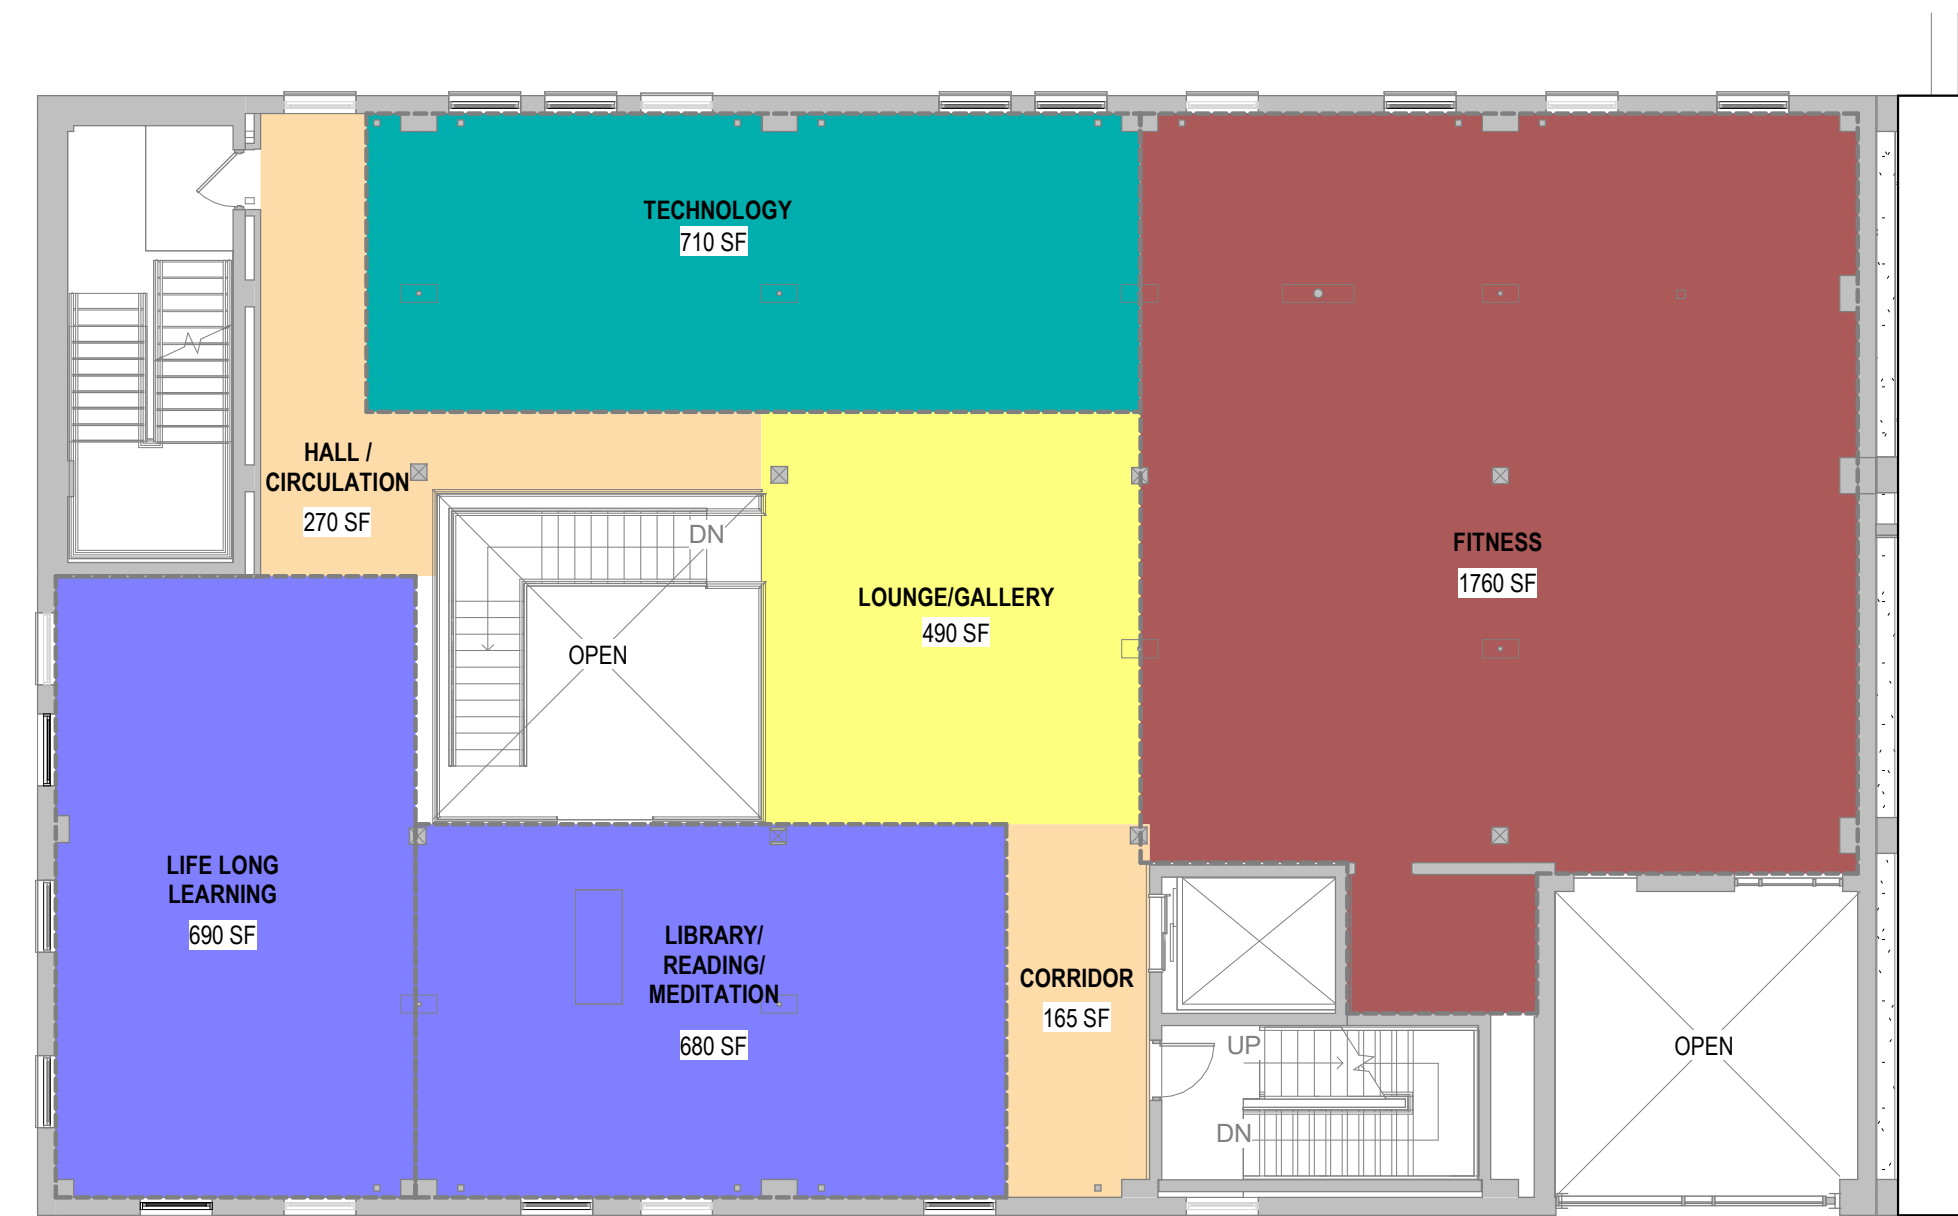


2 02-SECOND FLOOR SOUTH - SENIOR CENTER

Scale: 3/32" = 1'-0"

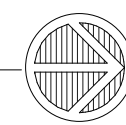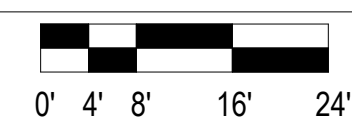

1 01-FIRST FLOOR PLAN - SENIOR CENTER

Scale: 3/32" = 1'-0"

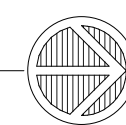

© COPYRIGHT 2023, CONTINUUM ARCHITECTS + PLANNERS S.C.