


Jul 30, 2014 - 7:10pm
 C:\Users\cdonze\Desktop\HC_309-11_ASP_Civil.dwg

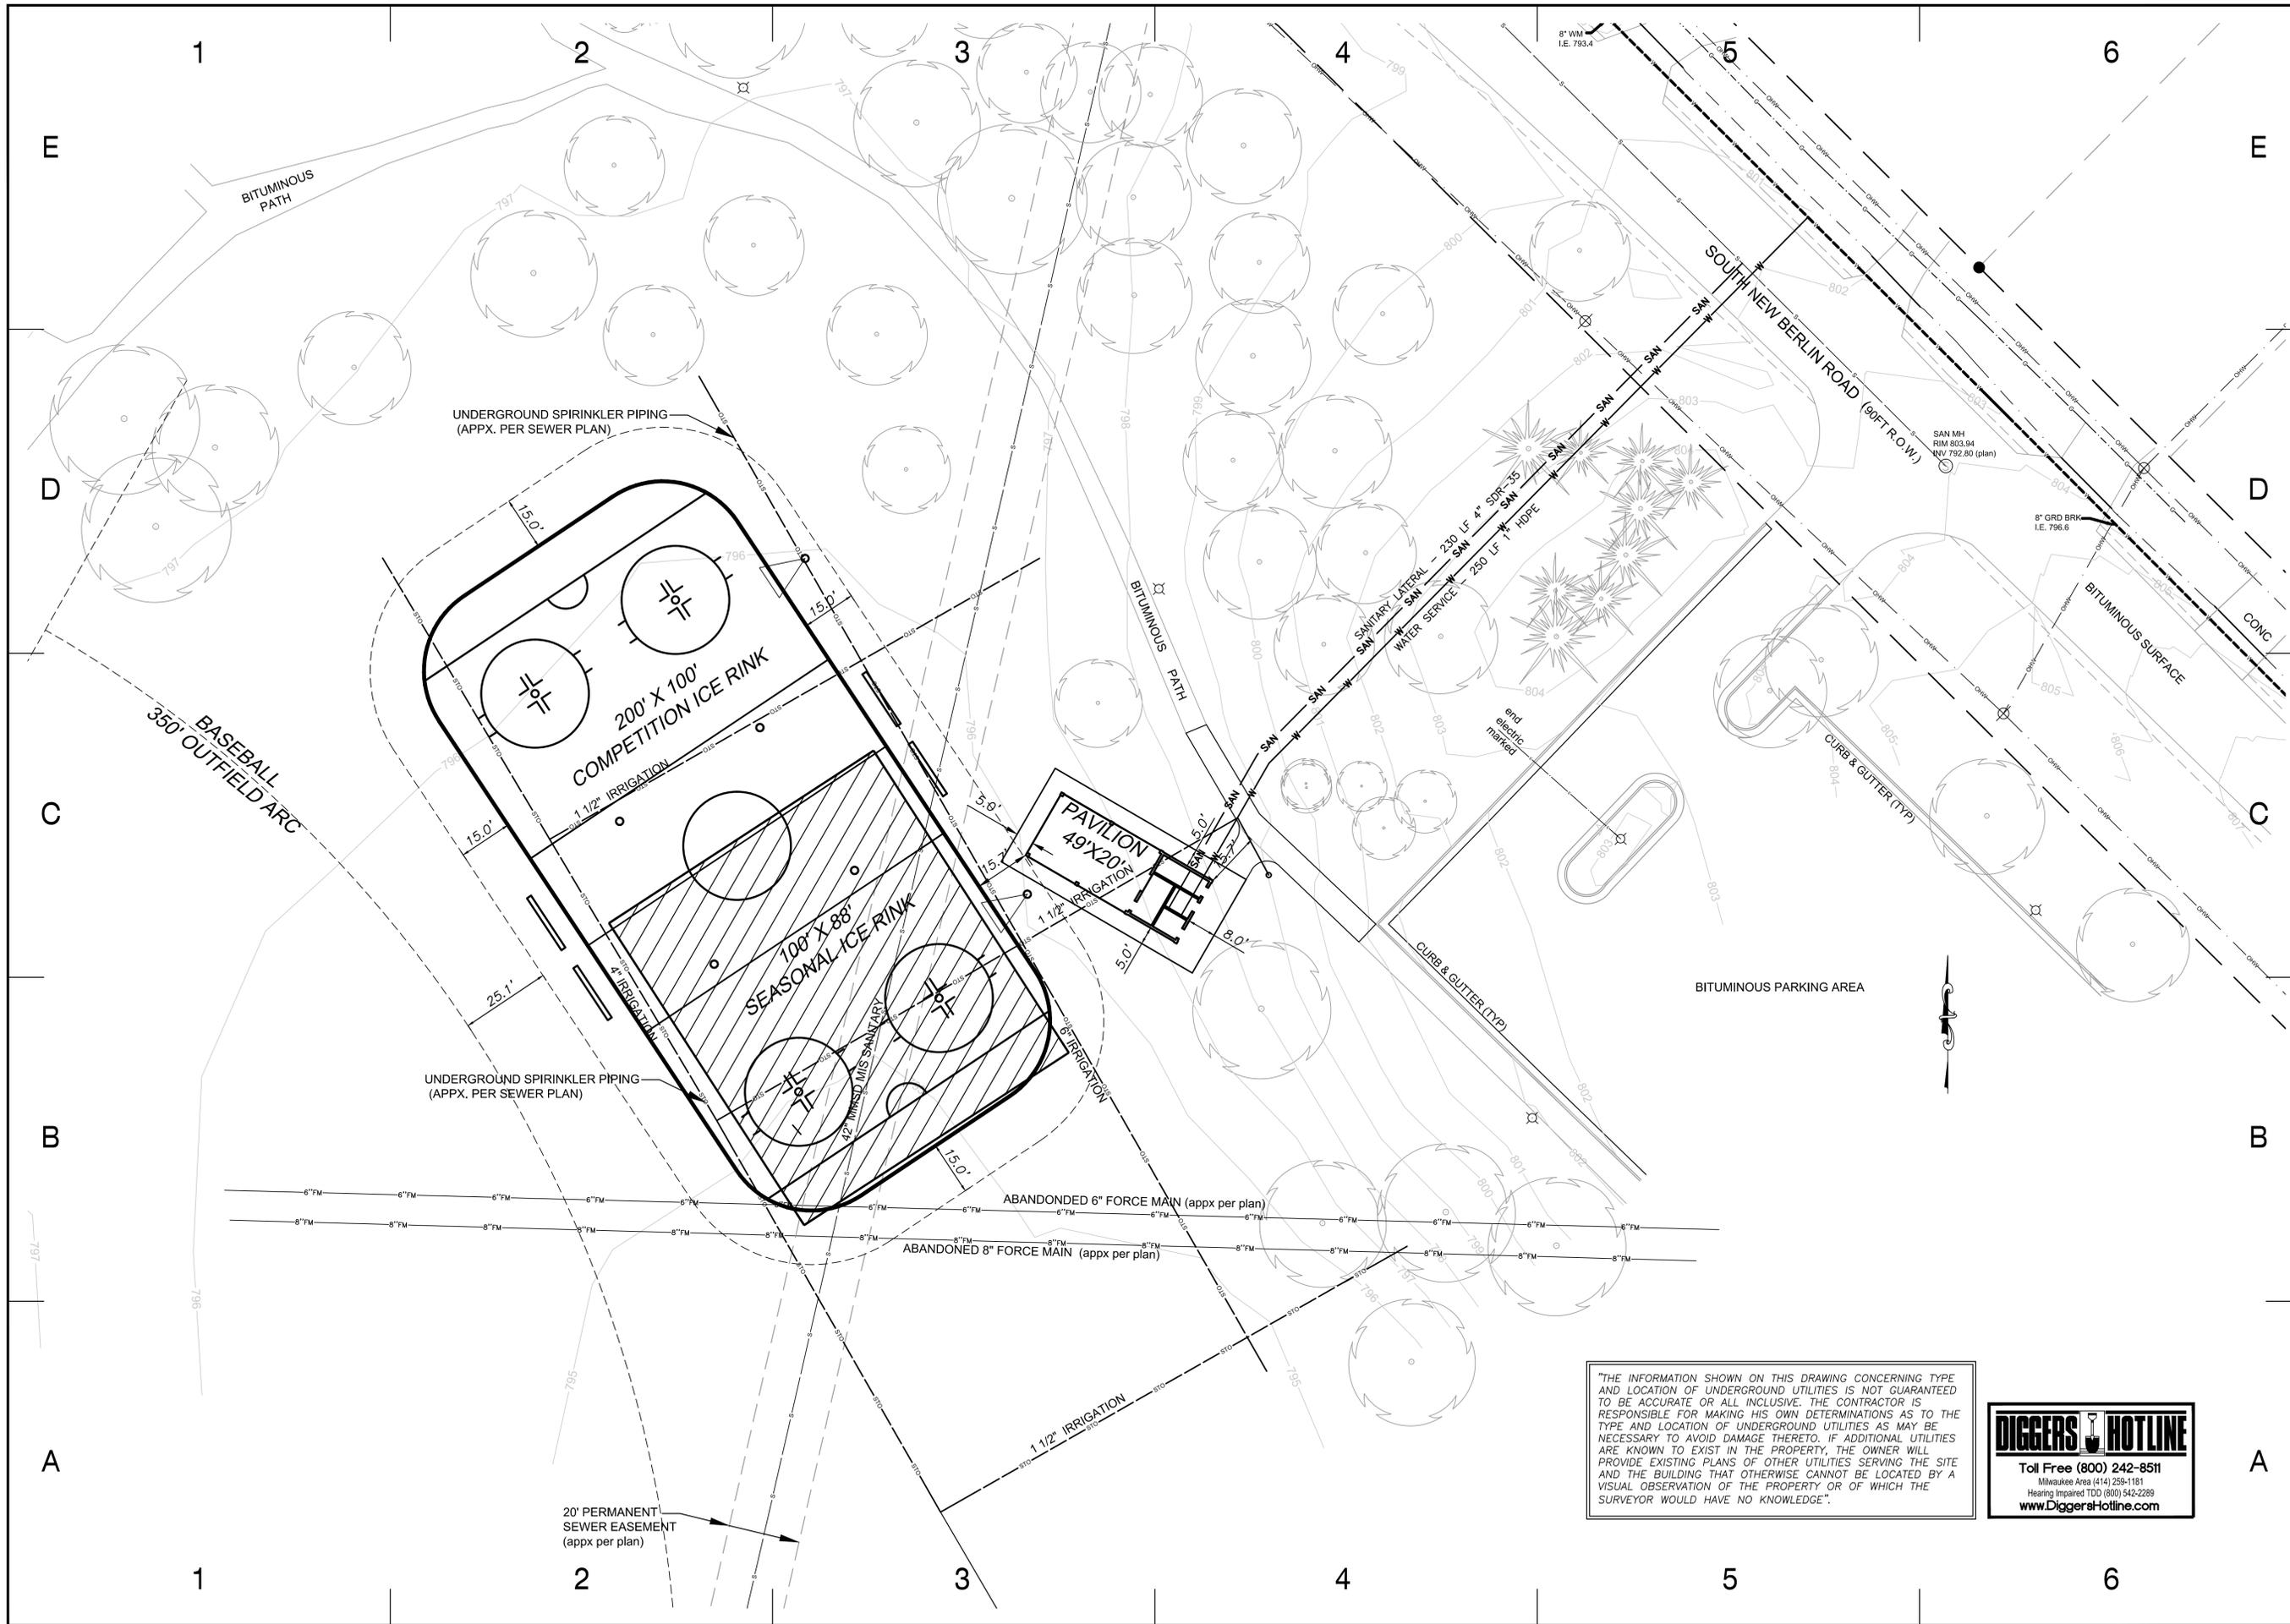

"THE INFORMATION SHOWN ON THIS DRAWING CONCERNING TYPE AND LOCATION OF UNDERGROUND UTILITIES IS NOT GUARANTEED TO BE ACCURATE OR ALL INCLUSIVE. THE CONTRACTOR IS RESPONSIBLE FOR MAKING HIS OWN DETERMINATIONS AS TO THE TYPE AND LOCATION OF UNDERGROUND UTILITIES AS MAY BE NECESSARY TO AVOID DAMAGE THERETO. IF ADDITIONAL UTILITIES ARE KNOWN TO EXIST IN THE PROPERTY, THE OWNER WILL PROVIDE EXISTING PLANS OF OTHER UTILITIES SERVING THE SITE AND THE BUILDING THAT OTHERWISE CANNOT BE LOCATED BY A VISUAL OBSERVATION OF THE PROPERTY OR OF WHICH THE SURVEYOR WOULD HAVE NO KNOWLEDGE".

DIGGERS HOTLINE
 Toll Free (800) 242-8511
 Milwaukee Area (414) 259-1181
 Hearing Impaired TDD (800) 542-2289
www.DiggersHotline.com

NO.	REVISION DESCRIPTION	DATE

One Source Consulting
Construction Model/Value Sensitive/Cost Engineers
 19435 W. CAPITOL DRIVE
 SUITE L05
 BROOKFIELD, WI 53005
 (262) 781-9005
 (262) 781-9006 (FAX)
www.onesourceconsult.com

PROJECT: ALYSON DUDEK INTERNATIONAL ICE CENTER
 NEW BERLIN ROAD
 HALES CORNERS, WI
 CLIENT: FRIENDS OF HALES CORNERS PARK & POOL
 5811 S 121ST ST
 HALES CORNERS, WI 53130

SHEET TITLE
SITE LAYOUT & UTILITY PLAN

COPYRIGHT NOTICE
 THESE DRAWINGS AS INSTRUMENTS OF SERVICE
 REMAIN THE PROPERTY OF ONE SOURCE CONSULTING. ANY CHANGES, PUBLICATION OR UNAUTHORIZED USE IS PROHIBITED UNLESS EXPRESSLY AUTHORIZED BY ONE SOURCE CONSULTING.

Drawing Scale: 1"=20'
 Drawn: CTD/HAM
 07/30/14
 Checked:
 OSC Project No: 309-11
 Sheet No.

C-1