


3/7/2005 1:19 pm

H:\MASTERS\BUILDRG\MCKINLEY\1720-MARINA ROUND HOUSE\MarRdHdPT7.dwg

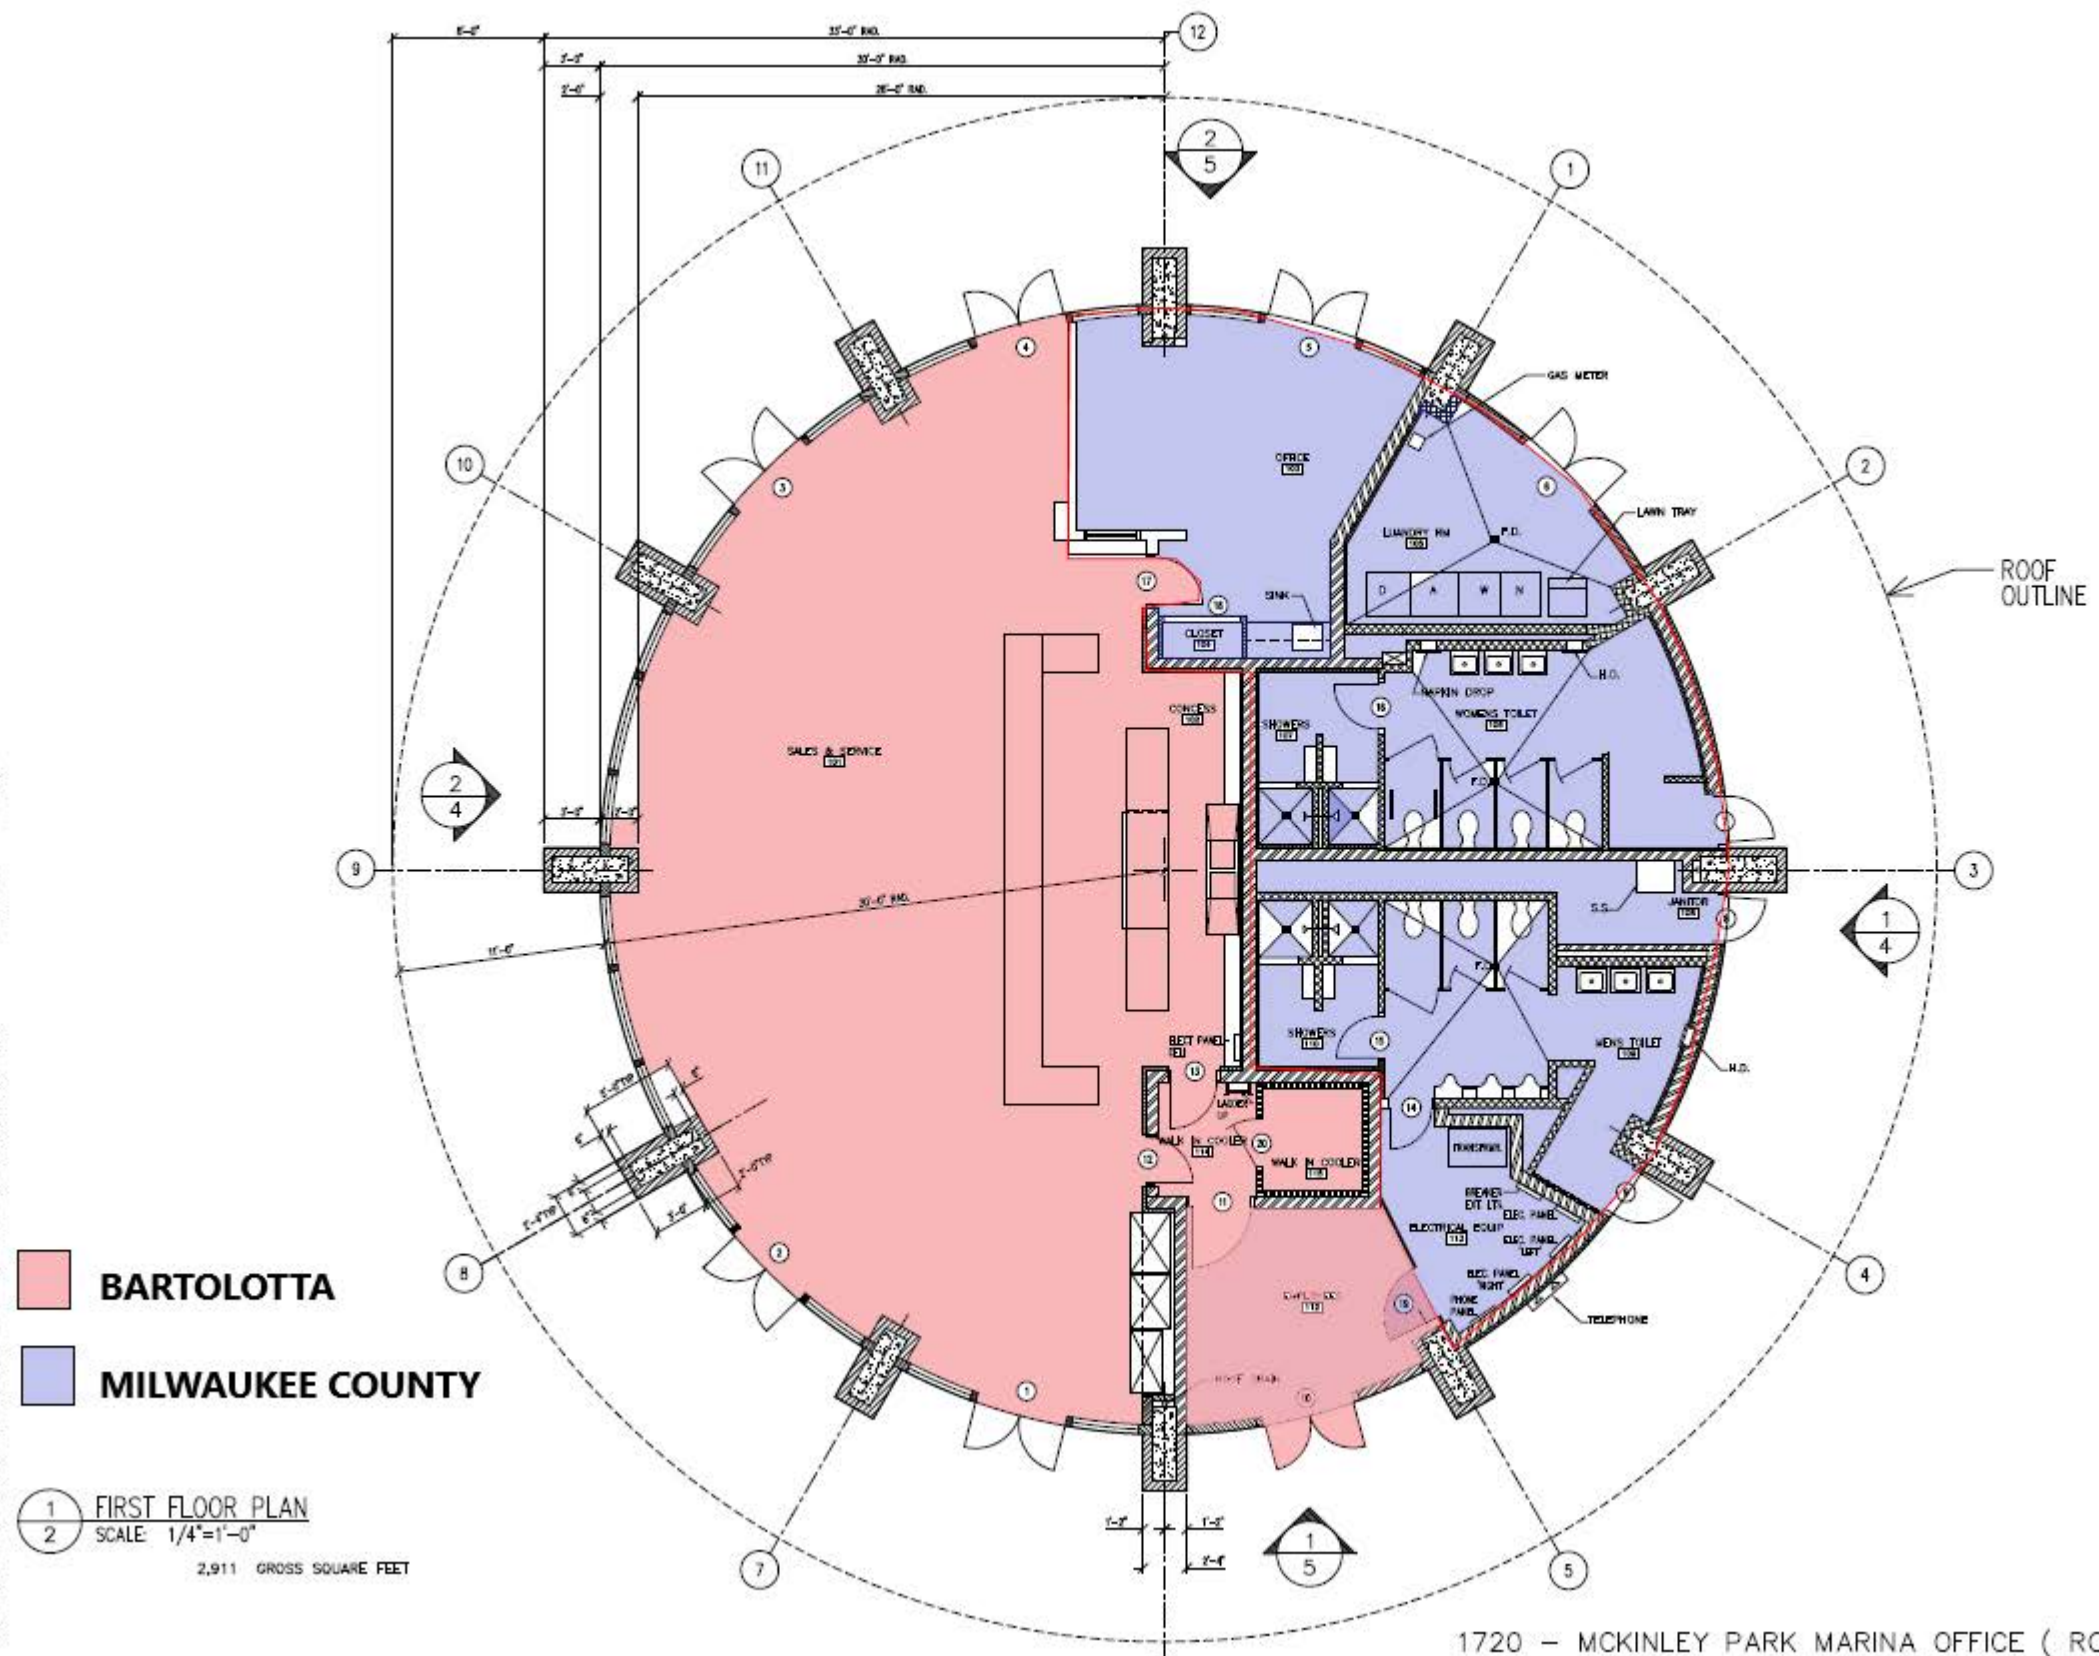

BARTOLOTTA
 MILWAUKEE COUNTY

1 FIRST FLOOR PLAN
 2 SCALE 1/4"=1'-0"
 2,911 GROSS SQUARE FEET



1720 - MCKINLEY PARK MARINA OFFICE (ROUND HOUSE)

| | | | |
|----------------------|--|--------------|----------|
| PROJECT NO. | 1720 - MARINA ROUND HOUSE | DATE: | 3/7/2005 |
| SCALE: | 1/4"=1'-0" | DRAWN BY: | MLB |
| LEVEL: | FIRST FLOOR | CHECKED BY: | JW |
| DATE: | 3/7/2005 | DESIGNED BY: | MLB |
| BY: | MLB | DATE: | 3/7/2005 |
| PROJECT DESCRIPTION: | 1720 - MARINA ROUND HOUSE | | |
| CLIENT: | MILWAUKEE COUNTY DEPARTMENT OF PUBLIC INFRASTRUCTURE ARCHITECTURE, ENGINEERING AND ENVIRONMENTAL SERVICE SECTION | | |
| PROJECT ADDRESS: | 1720 - MARINA ROUND HOUSE, MILWAUKEE, WISCONSIN 53233 | | |