


PARKING OPTION A (MAINTAIN EXISTING VEHICULAR ENTRANCE AT CURRENT LOCATION)

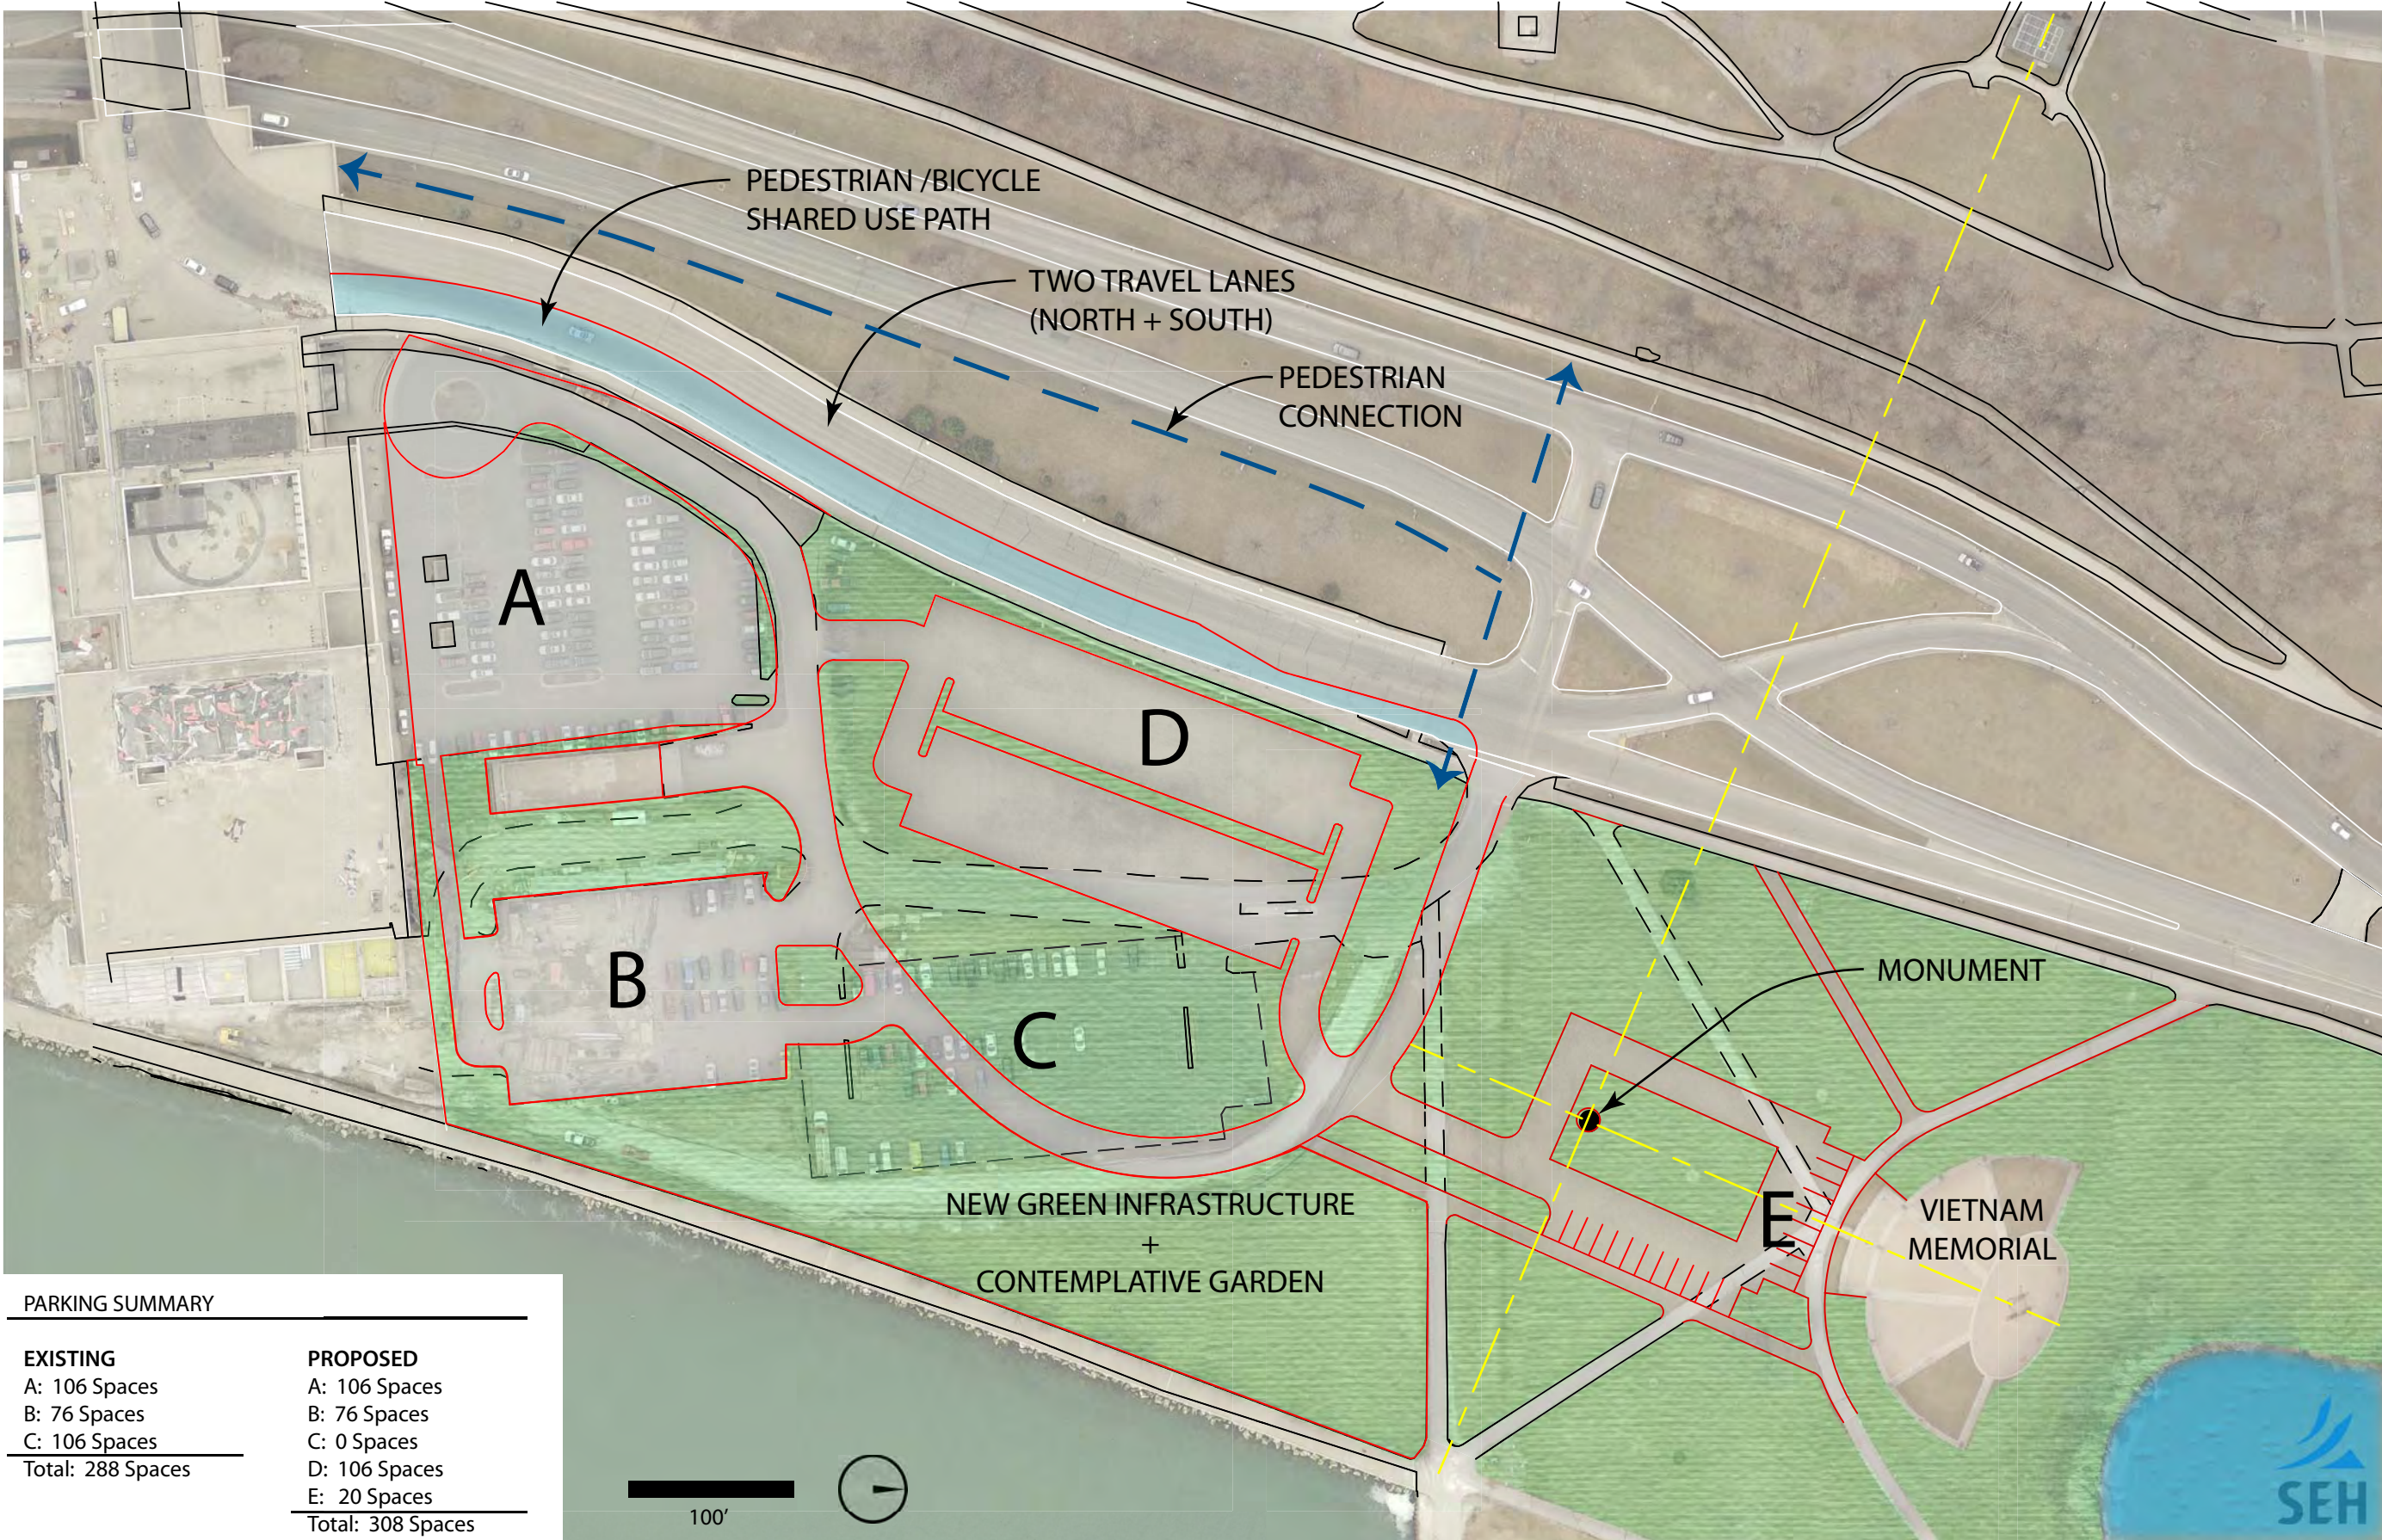

PARKING SUMMARY

EXISTING

A: 106 Spaces
B: 76 Spaces
C: 106 Spaces
Total: 288 Spaces

PROPOSED

A: 106 Spaces
B: 76 Spaces
C: 0 Spaces
D: 106 Spaces
E: 20 Spaces
Total: 308 Spaces

NOTE: Future 2nd Parking Level On "D" Yields An Additional 100 Cars