


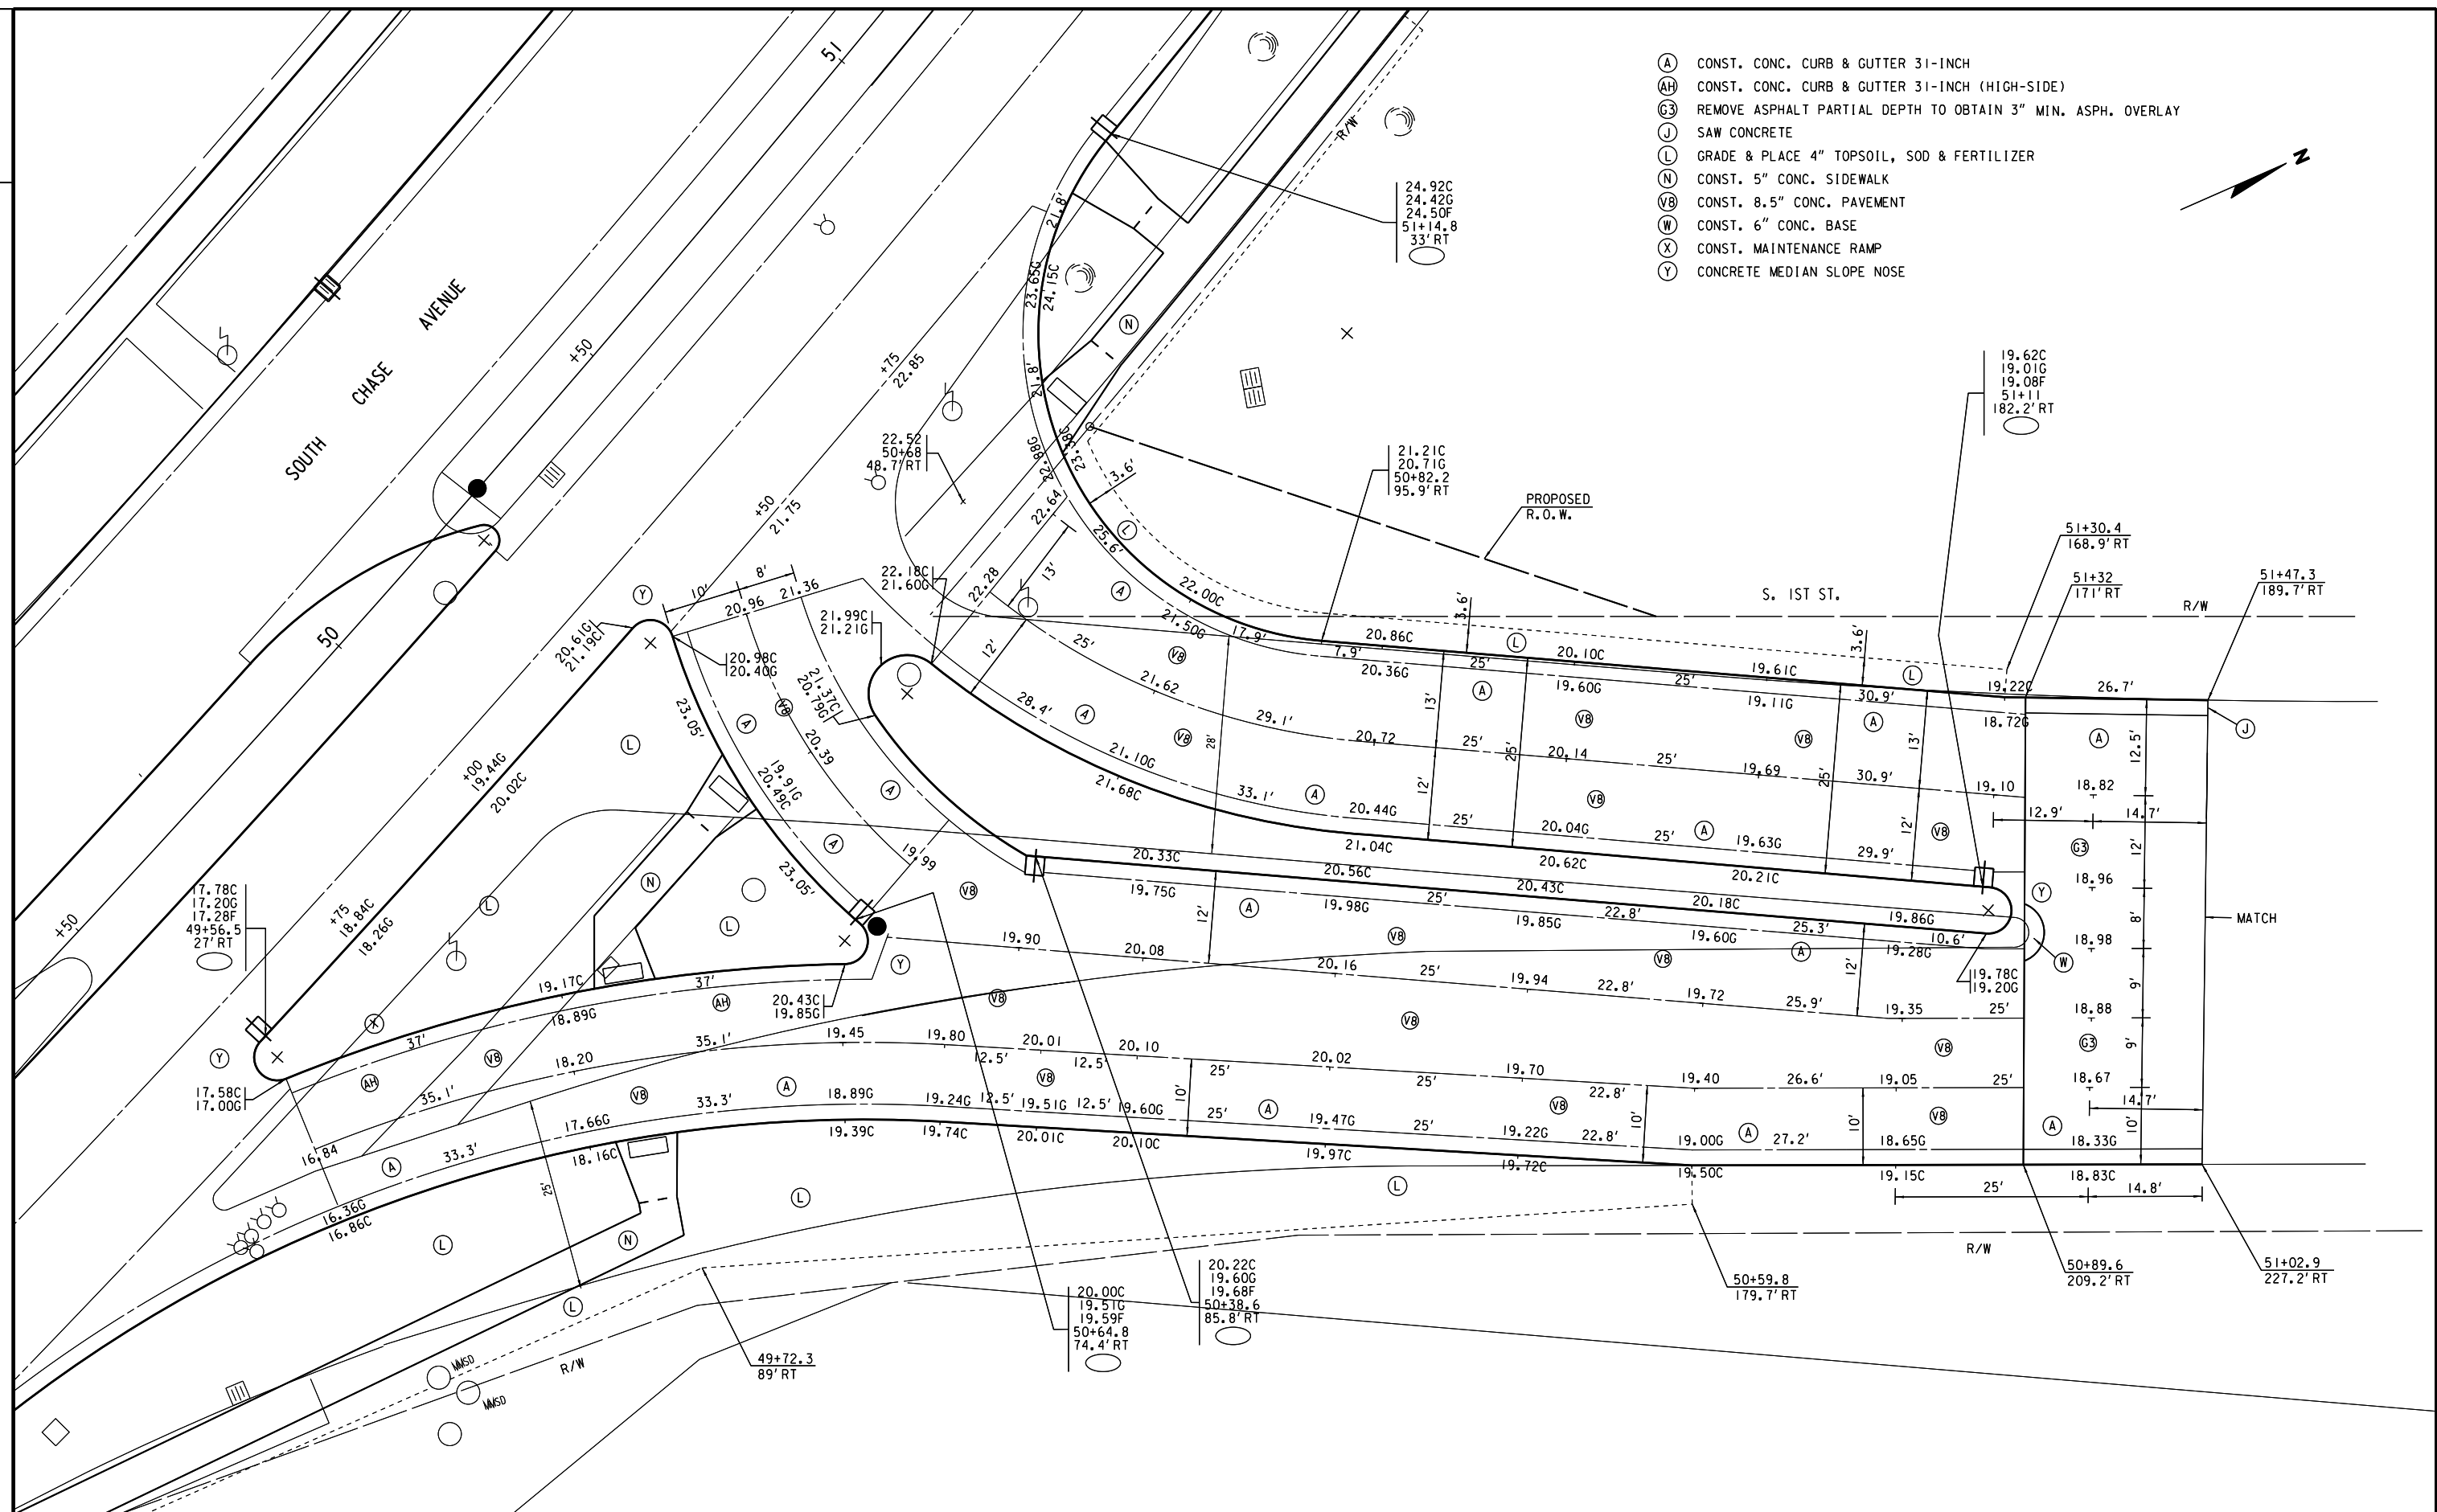

STATE PROJECT NUMBER 2060-00-76

- -

HWY: S.T.H. 38

COUNTY: MILWAUKEE

CONSTRUCTION DETAILS

SCALE FEET 0' 20'

SHEET NO:

E

