

PROJECT:
LINCOLN PARK

LOCATION:
1301 W. HAMPTON AVE.
MILWAUKEE, WI 53209

CLIENT:

RELEASE:
PRELIMINARY

REVISIONS:

#	DATE	DESCRIPTION

NORTH ARROW:



SCALE: 1" = 20'



SEAL:

all in

SHEET:
SITE LAYOUT PLAN

PROJECT MANAGER: RB
PROJECT NUMBER: 250561.01
DATE: 04/20/2025

SHEET NUMBER:
C100



6" STEEL BOLLARD (TYP.)
EXISTING STOP SIGN
TRANSFORMER TO BE A MINIMUM
OF 3' FROM STOP SIGN

PRELIMINARY EV SERVICE
~950 LF

CONNECT TO UNDERGROUND ELECTRICAL SERVICE

UG BUILDING ELECTRICAL SERVICE PER PLAN
COORDINATE WITH SURVEY

PROJECT:
**MITCHELL PARK
DOMES
HORTICULTURE
CONSERVATORY**


LOCATION:
**524 S. LAYOUT BLVD.
MILWAUKEE, WI
53215**

CLIENT:

RELEASE:
PRELIMINARY

REVISIONS:

#	DATE	DESCRIPTION

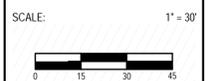

SEAL:

all in

SHEET:
SITE LAYOUT PLAN

PROJECT MANAGER: RB
PROJECT NUMBER: 250561.01
DATE: 06/20/2025

SHEET NUMBER:
C100



PROJECT:
VETERANS PARK

LOCATION:
**1010 N. LINCOLN
MEMORIAL DR.
MILWAUKEE, WI
53202**

CLIENT:

RELEASE:
PRELIMINARY

REVISIONS:

#	DATE	DESCRIPTION

NORTH ARROW:



SCALE: 1" = 20'



SEAL:

all in

SHEET:
SITE LAYOUT PLAN

PROJECT MANAGER: RB
PROJECT NUMBER: 250561.01
DATE: 06/20/2025

SHEET NUMBER:
C100



PROJECT:
**WILSON
RECREATION
CENTER**


LOCATION:
4001 S. 20th ST.
MILWAUKEE, WI 53221

CLIENT:

RELEASE:
PRELIMINARY

REVISIONS:

#	DATE	DESCRIPTION

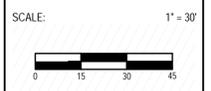


SEAL:

all in

SHEET:
SITE LAYOUT PLAN

PROJECT MANAGER: RB
PROJECT NUMBER: 250561.01
DATE: 06/20/2025

SHEET NUMBER:
C100

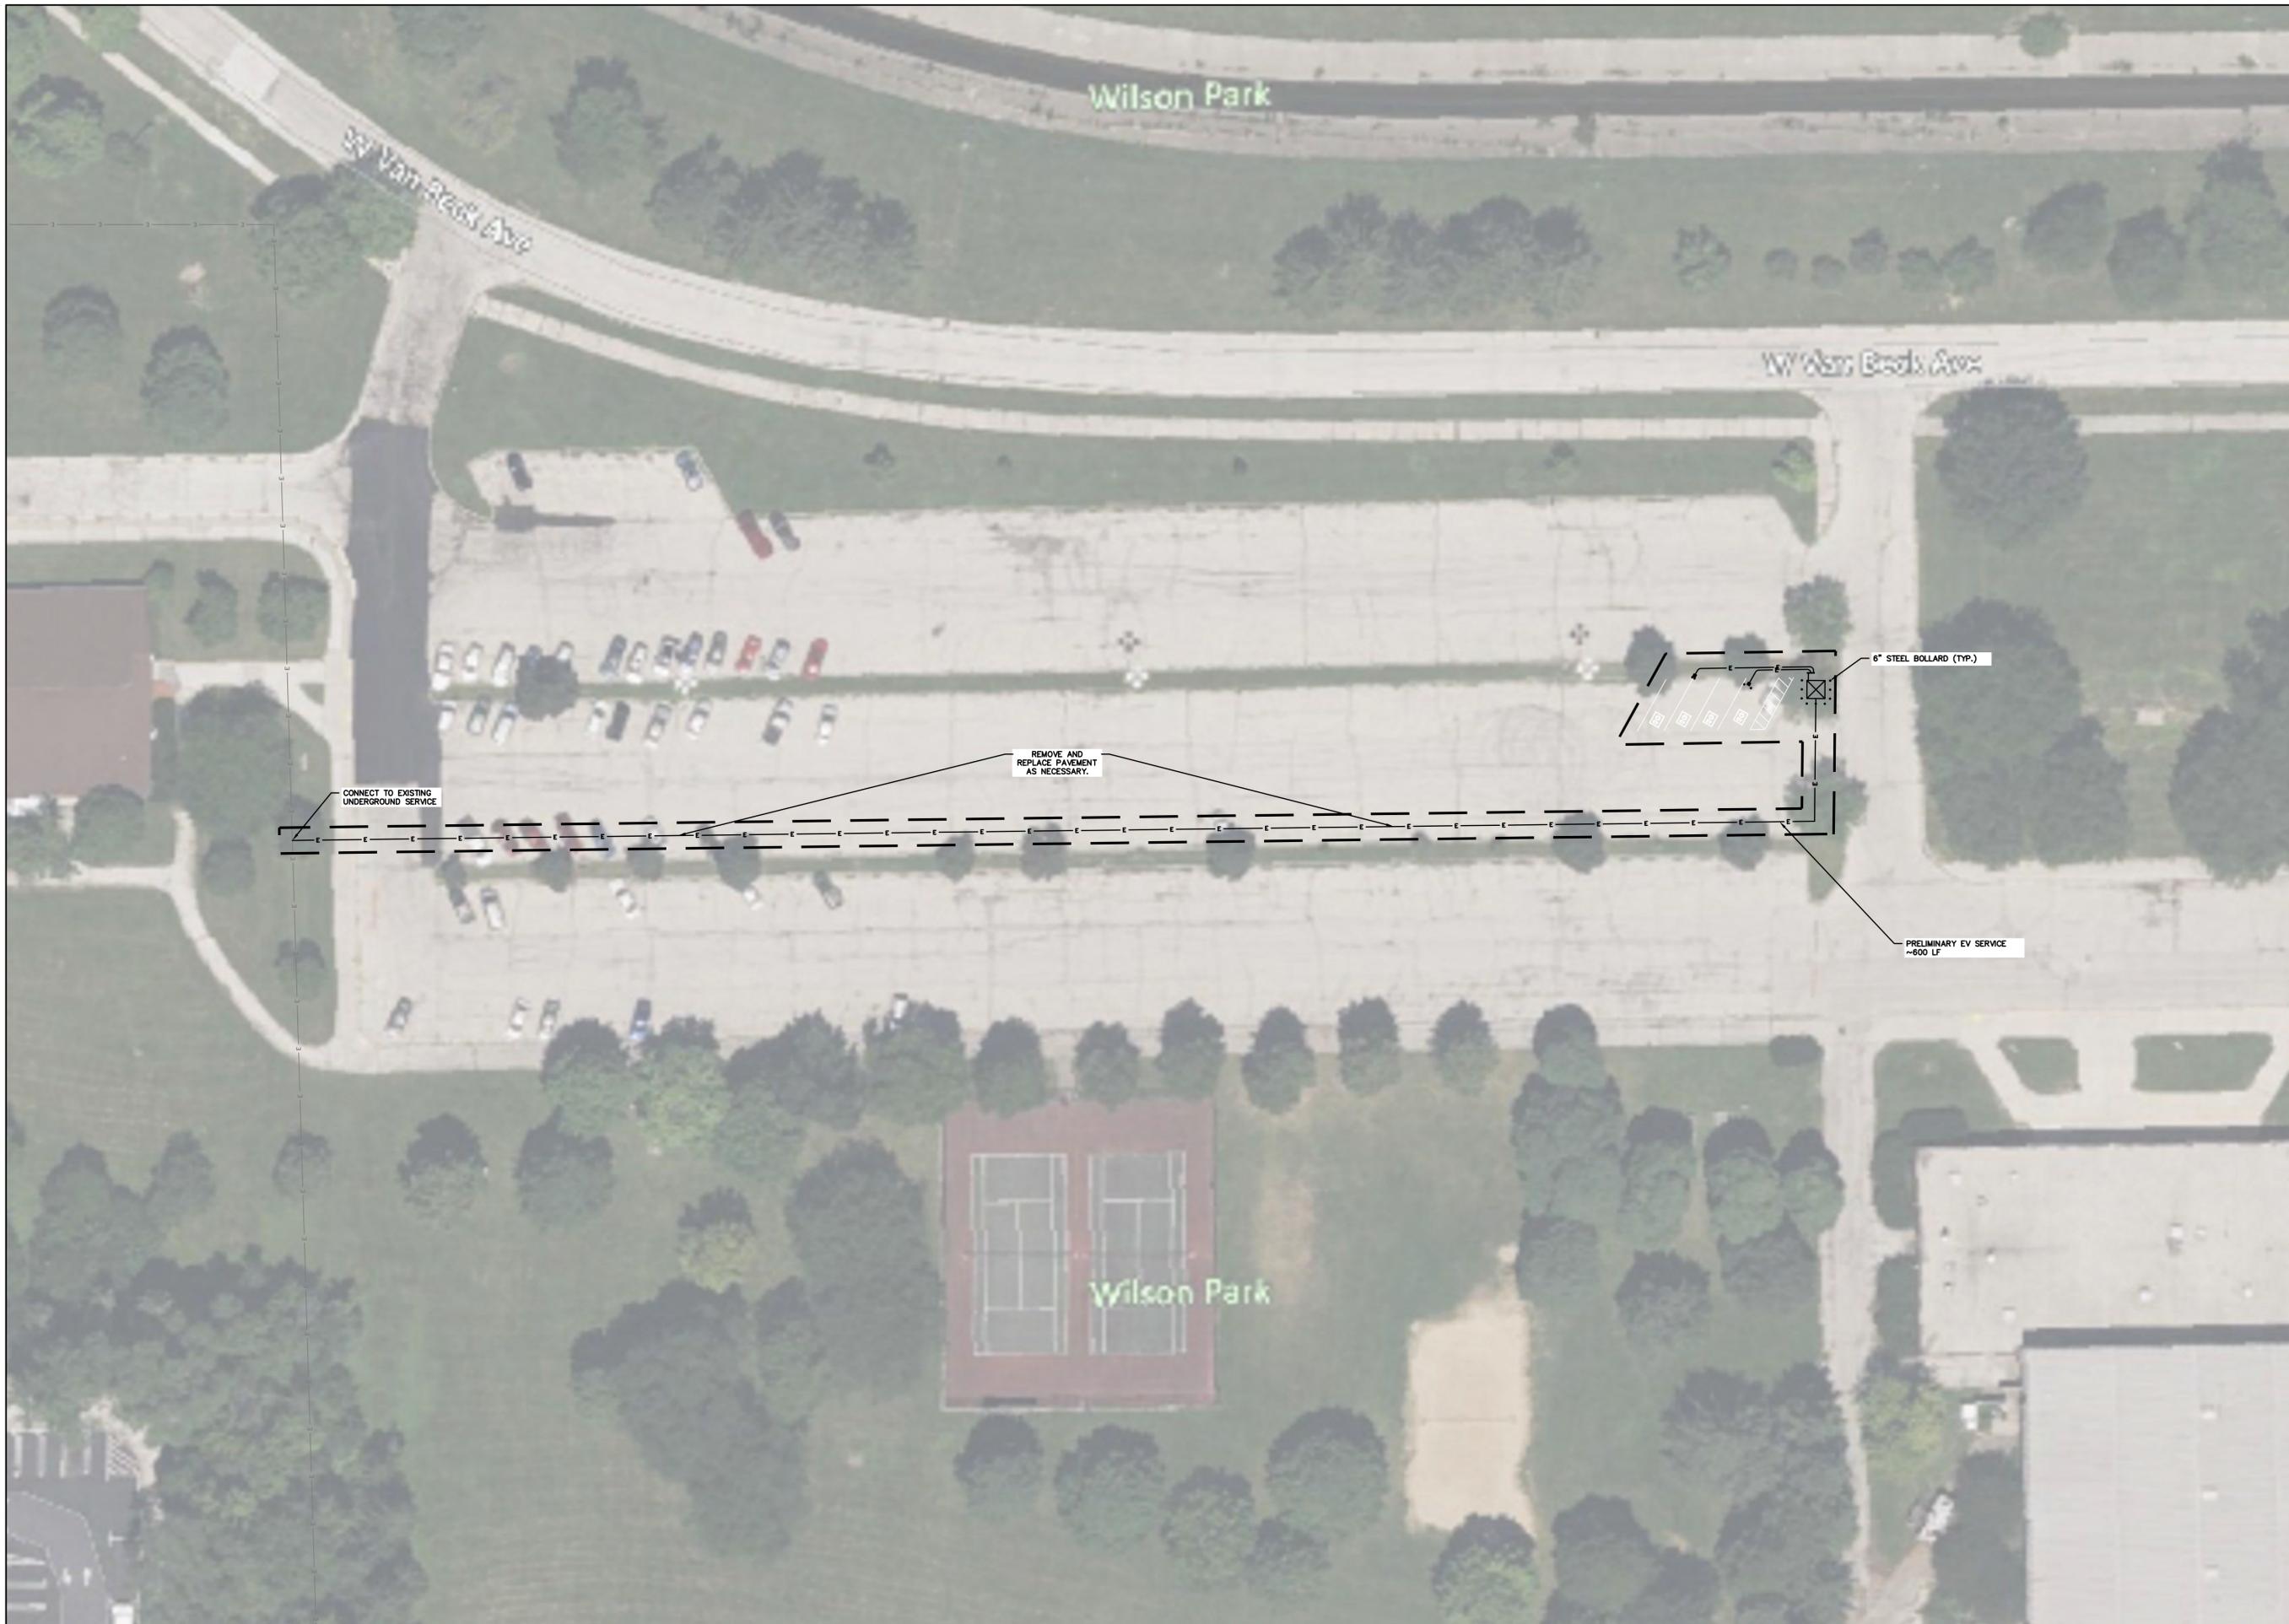

PROJECT:
**WASHINGTON
PARK**



LOCATION:
**1859 N. 40th ST
MILWAUKEE, WI
53208**

CLIENT:

RELEASE:
PRELIMINARY

REVISIONS:

#	DATE	DESCRIPTION

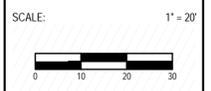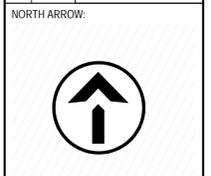

SEAL:

all in

SHEET:
SITE LAYOUT PLAN

PROJECT MANAGER: RB
PROJECT NUMBER: 250561.01
DATE: 06/20/2025

SHEET NUMBER:
C100



PROJECT:
ZOOFARI CENTER

LOCATION:
**9715 W.
BLUEMOUND RD.
MILWAUKEE, WI
53213**

CLIENT:

RELEASE:
PRELIMINARY

REVISIONS:

#	DATE	DESCRIPTION

NORTH ARROW:



SCALE: 1" = 30'



SEAL:

all in

SHEET:
SITE LAYOUT PLAN

PROJECT MANAGER: RB
PROJECT NUMBER: 250561.01
DATE: 06/20/2025

SHEET NUMBER:
C100

