

MILWAUKEE METROPOLITAN
SEWERAGE DISTRICT
PROJECT ID C05051

ACQUISITION PLAT

FOR

EDGEWOOD AVENUE NEAR
SURFACE COLLECTOR
EXPANSION PROJECT

CITY OF MILWAUKEE
MILWAUKEE COUNTY, WISCONSIN




REUSE OF DOCUMENTS THIS DOCUMENT AND THE IDEAS AND DESIGNS INCORPORATED HEREIN IS AN INSTRUMENT OF PROFESSIONAL SERVICE AND IS NOT TO BE USED, IN WHOLE OR IN PART, FOR ANY OTHER PROJECT WITHOUT THE WRITTEN AUTHORIZATION OF THE MILWAUKEE METROPOLITAN SEWERAGE DISTRICT.	HORIZONTAL DATUM NAD27 WISCONSIN STATE PLANE SOUTH ZONE COORDINATE SYSTEM		PM D. KASPER							MILWAUKEE METROPOLITAN SEWERAGE DISTRICT		DRAWING NO.:	ACP-1	
	VERTICAL DATUM NGVD29 NATIONAL GEODETIC VERTICAL DATUM ON 1929		DRFT R. CHAVEZ							EDGEWOOD AVENUE NEAR SURFACE COLLECTOR EXPANSION PROJECT 02-22-21 MMSD COMMISSION APPROVED		SHEET:	1	
			CHK D. TALARCZYK	REV. NO.	DATE						DATE:	FEBRUARY 2021		
			REVISION DESCRIPTION							BY	APVD	CONTRACT:	C05051	
										MMSD FILE:		ACP01.dwg		


SCHEDULE OF LANDS & INTERESTS REQUIRED	
--	--

[illegible]


REUSE OF DOCUMENTS THIS DOCUMENT AND THE IDEAS AND DESIGNS INCORPORATED HEREIN IS AN INSTRUMENT OF PROFESSIONAL SERVICE AND IS NOT TO BE USED, IN WHOLE OR IN PART, FOR ANY OTHER PROJECT WITHOUT THE WRITTEN AUTHORIZATION OF THE MILWAUKEE METROPOLITAN SEWERAGE DISTRICT.	HORIZONTAL DATUM NAD27 WISCONSIN STATE PLANE SOUTH ZONE COORDINATE SYSTEM	PM D. KASPER					 MMSD PARTNERS FOR A CLEANER ENVIRONMENT	MILWAUKEE METROPOLITAN SEWERAGE DISTRICT	DRAWING NO.: ACP-	
	VERTICAL DATUM NGVD29 NATIONAL GEODETIC VERTICAL DATUM ON 1929	DRFT R. CHAVEZ						EDGEWOOD AVENUE NEAR SURFACE COLLECTOR EXPANSION PROJECT 02-22-21 MMSD COMMISSION APPROVED	SHEET:	
		CHK D. TALARCZYK	REV. NO.	DATE	REVISION DESCRIPTION			BY	APVD	DATE: FEBRUARY 2021
										CONTRACT: C0505
										MMSD FILE: ACP02.dwg

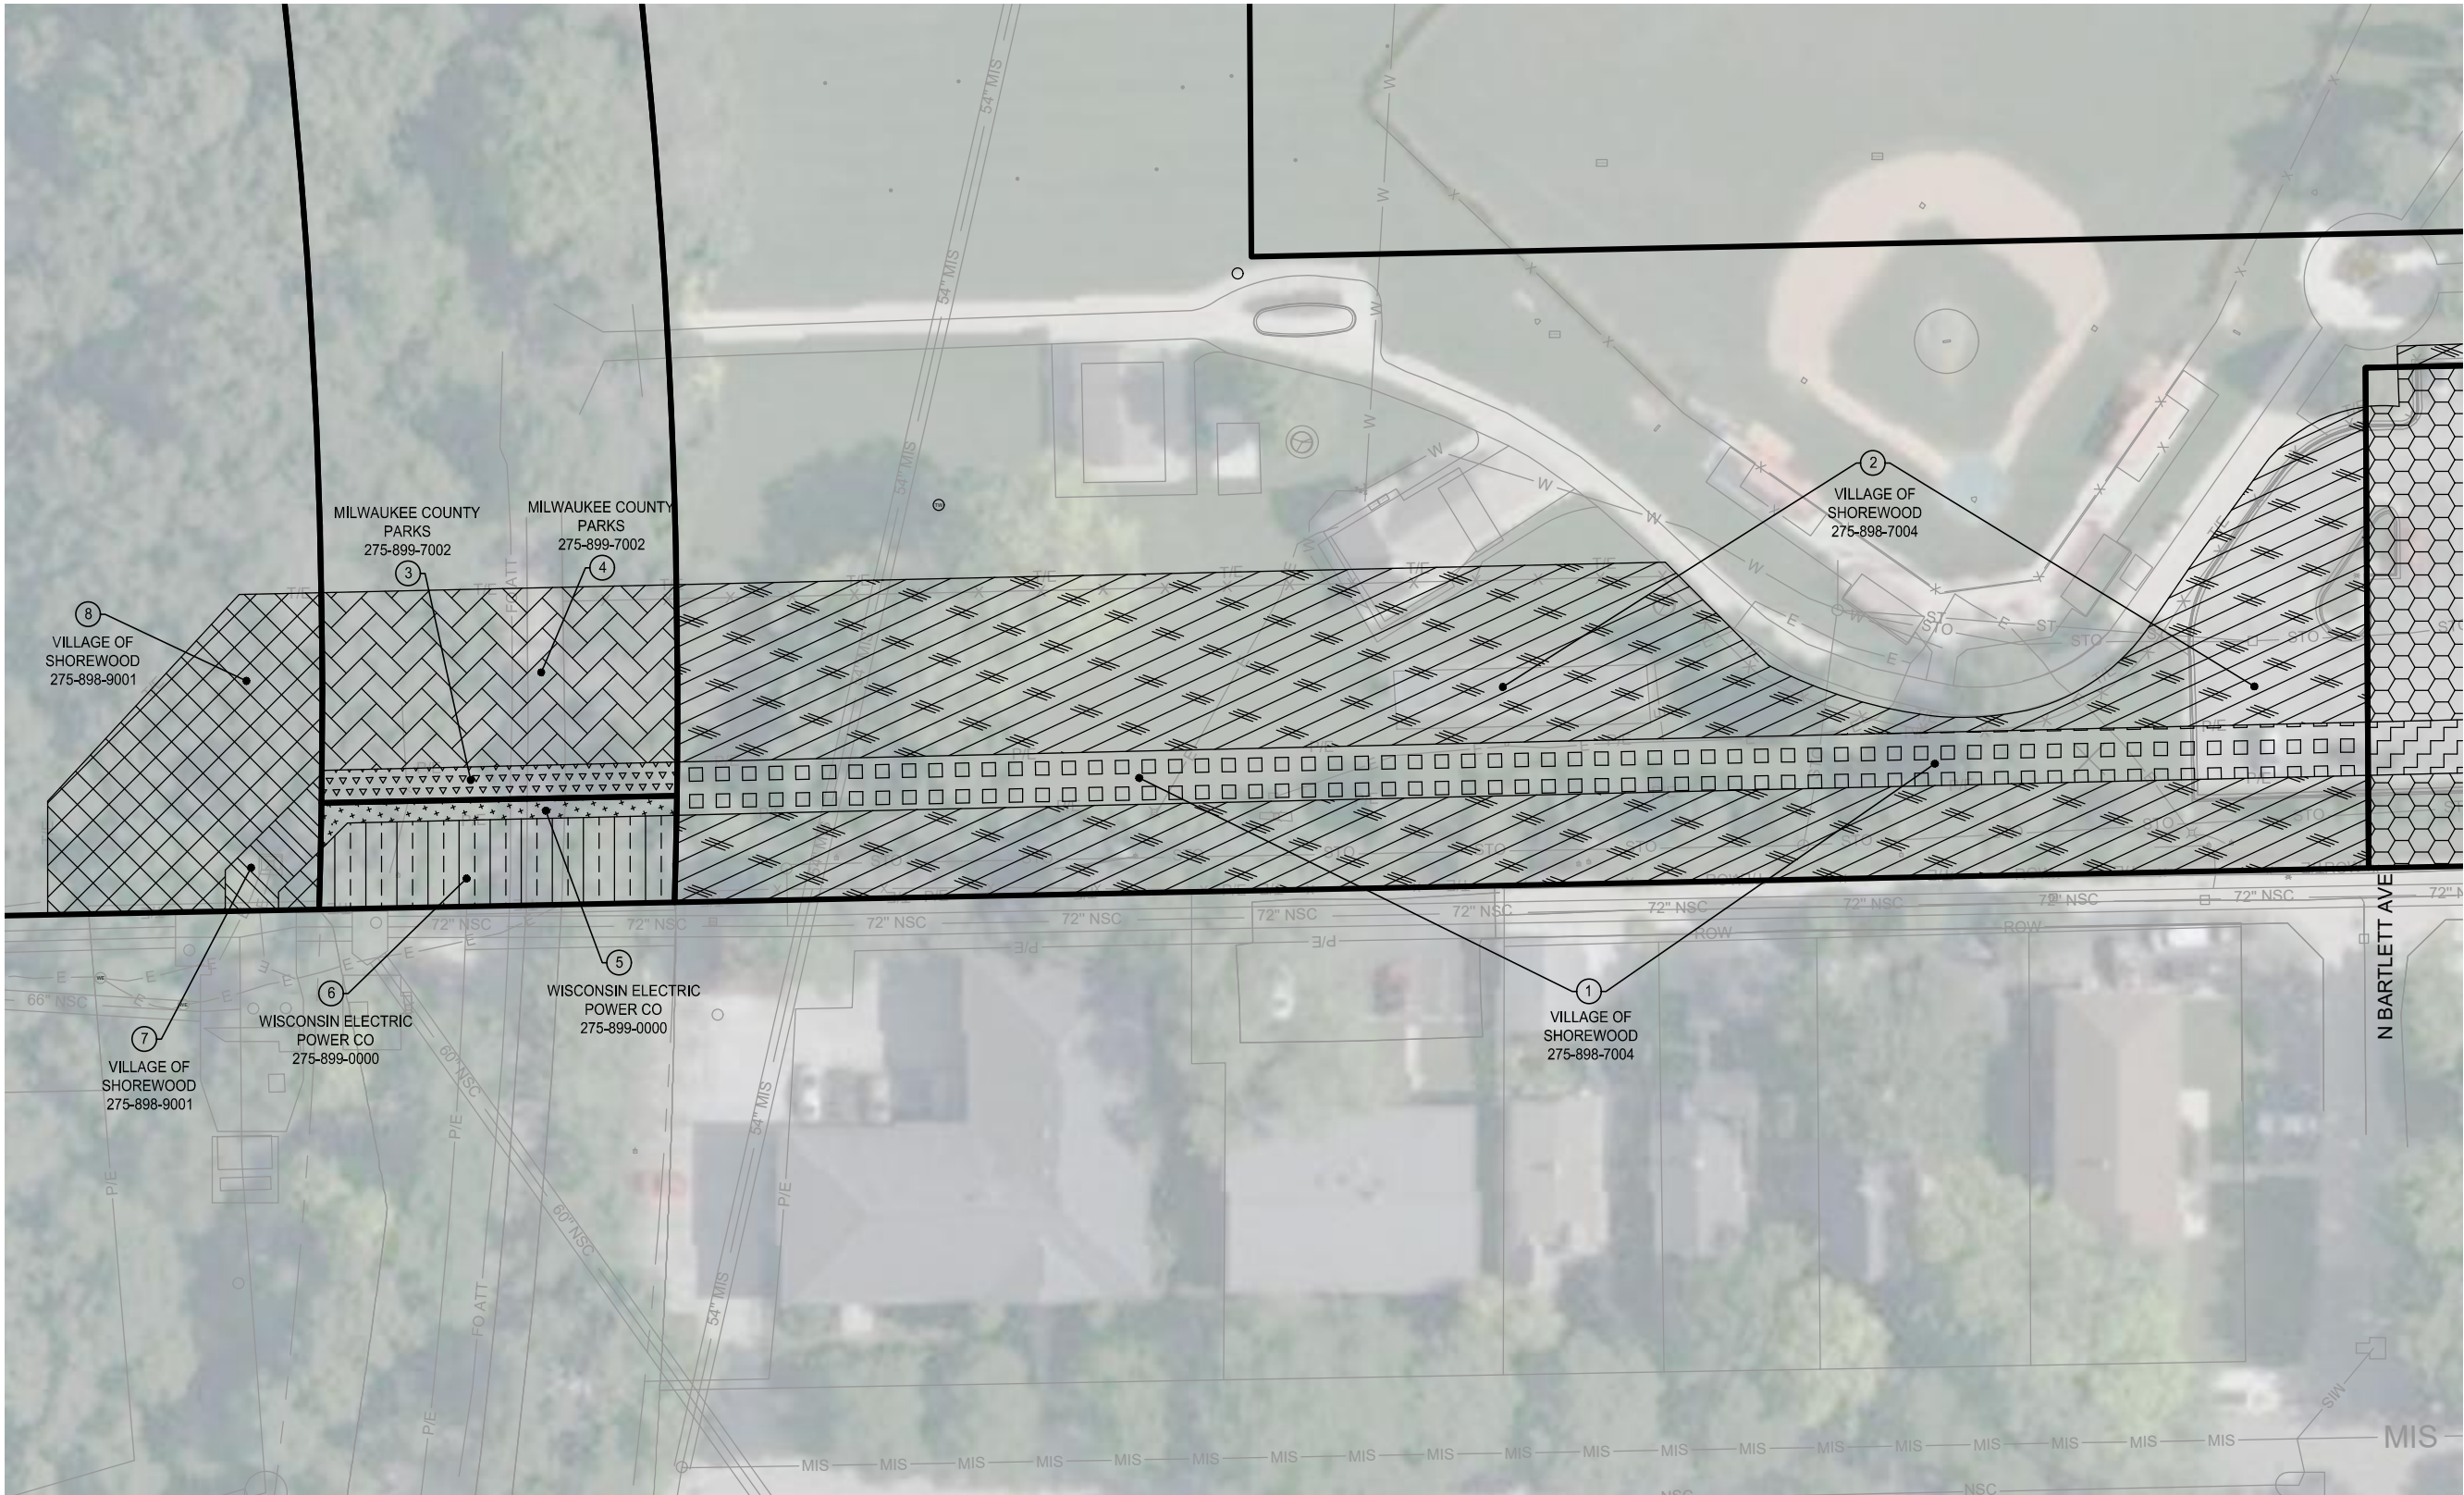

REUSE OF DOCUMENTS THIS DOCUMENT AND THE IDEAS AND DESIGNS INCORPORATED HEREIN IS AN INSTRUMENT OF PROFESSIONAL SERVICE AND IS NOT TO BE USED, IN WHOLE OR IN PART, FOR ANY OTHER PROJECT WITHOUT THE WRITTEN AUTHORIZATION OF THE MILWAUKEE METROPOLITAN SEWERAGE DISTRICT.	HORIZONTAL DATUM NAD27 WISCONSIN STATE PLANE SOUTH ZONE COORDINATE SYSTEM VERTICAL DATUM NGVD29 NATIONAL GEODETIC VERTICAL DATUM ON 1929	PM D. KASPER						MILWAUKEE METROPOLITAN SEWERAGE DISTRICT EDGEWOOD AVENUE NEAR SURFACE COLLECTOR EXPANSION PROJECT 02-22-21 MMSD COMMISSION APPROVED	DRAWING NO.:	ACP-4	
		DRFT R. CHAVEZ								SHEET:	4
		CHK D. TALARCZYK	REV. NO.	DATE	REVISION DESCRIPTION	BY			APVD	DATE:	FEBRUARY 2021
										CONTRACT:	C05051
									MMSD FILE:	ACP04.dwg	

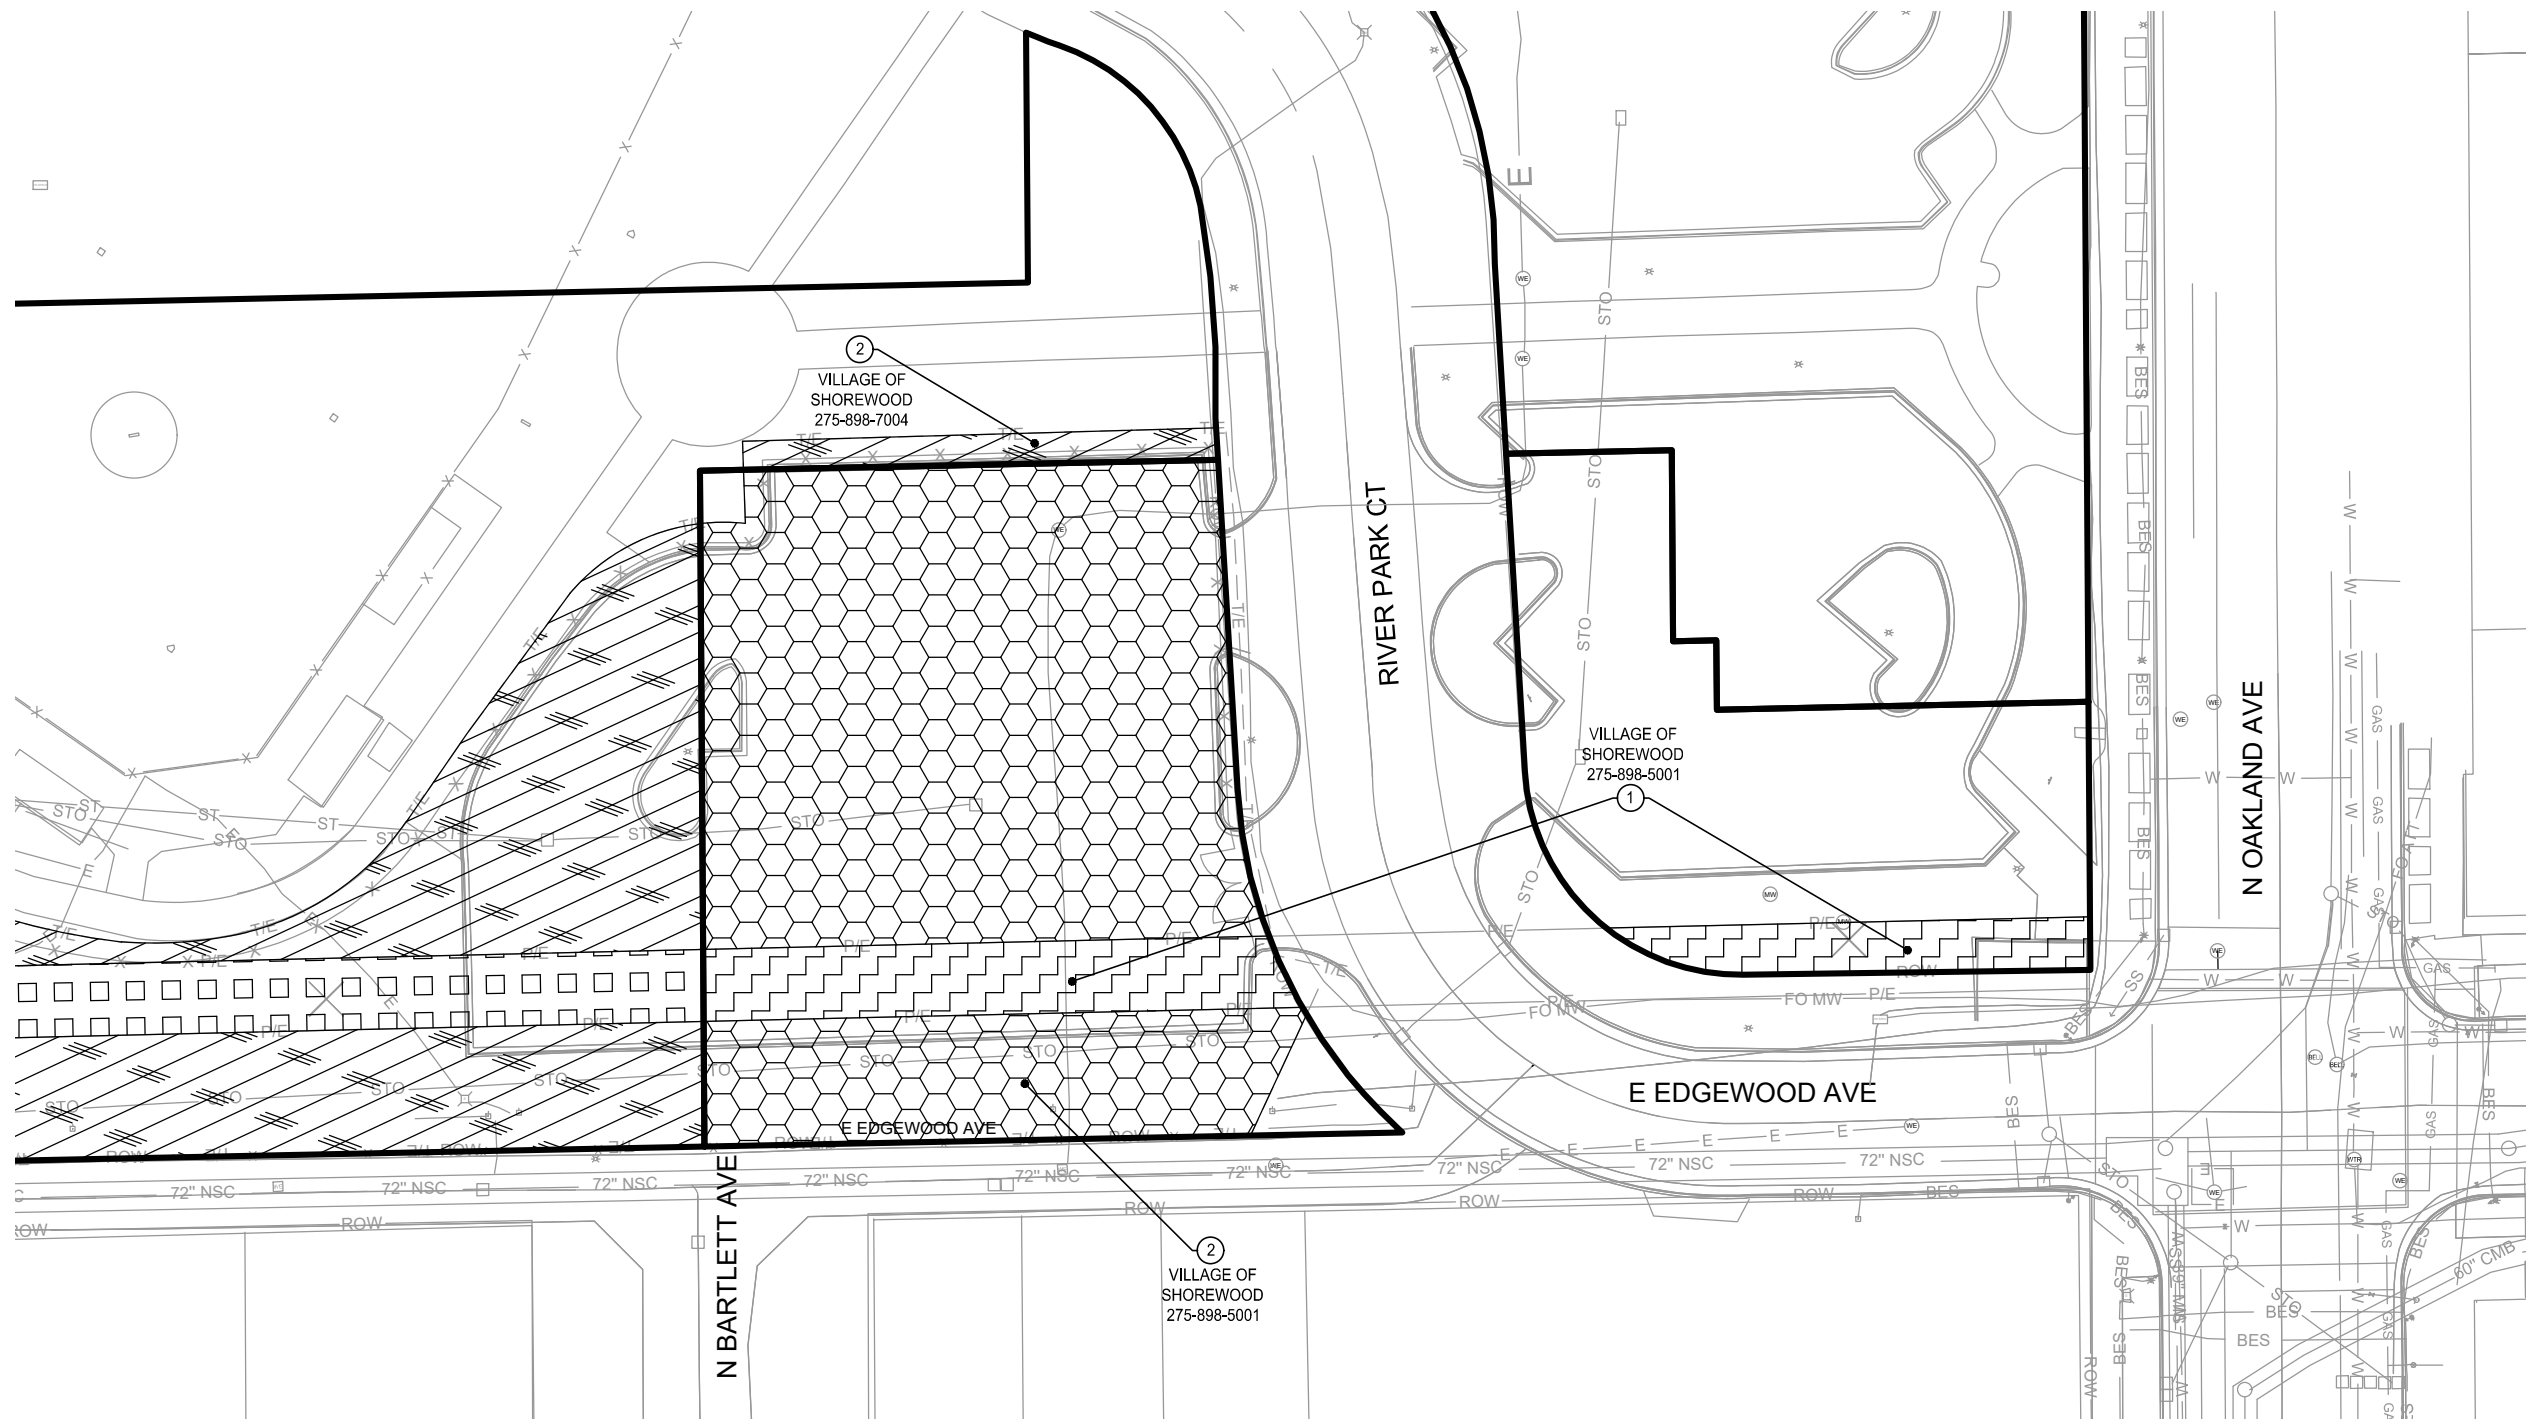

REUSE OF DOCUMENTS THIS DOCUMENT AND THE IDEAS AND DESIGNS INCORPORATED HEREIN IS AN INSTRUMENT OF PROFESSIONAL SERVICE AND IS NOT TO BE USED, IN WHOLE OR IN PART, FOR ANY OTHER PROJECT WITHOUT THE WRITTEN AUTHORIZATION OF THE MILWAUKEE METROPOLITAN SEWERAGE DISTRICT.	HORIZONTAL DATUM NAD27 WISCONSIN STATE PLANE SOUTH ZONE COORDINATE SYSTEM VERTICAL DATUM NGVD29 NATIONAL GEODETIC VERTICAL DATUM ON 1929	PM D. KASPER						MILWAUKEE METROPOLITAN SEWERAGE DISTRICT		DRAWING NO.: ACP-5	
		DRFT R. CHAVEZ							EDGEWOOD AVENUE NEAR SURFACE COLLECTOR EXPANSION PROJECT 02-22-21 MMSD COMMISSION APPROVED		SHEET: 5
		CHK D. TALARCZYK	REV. NO.	DATE							DATE: FEBRUARY 2021
											CONTRACT: C05051
											MMSD FILE: ACP05.dwg
		REVISION DESCRIPTION				BY	APVD				

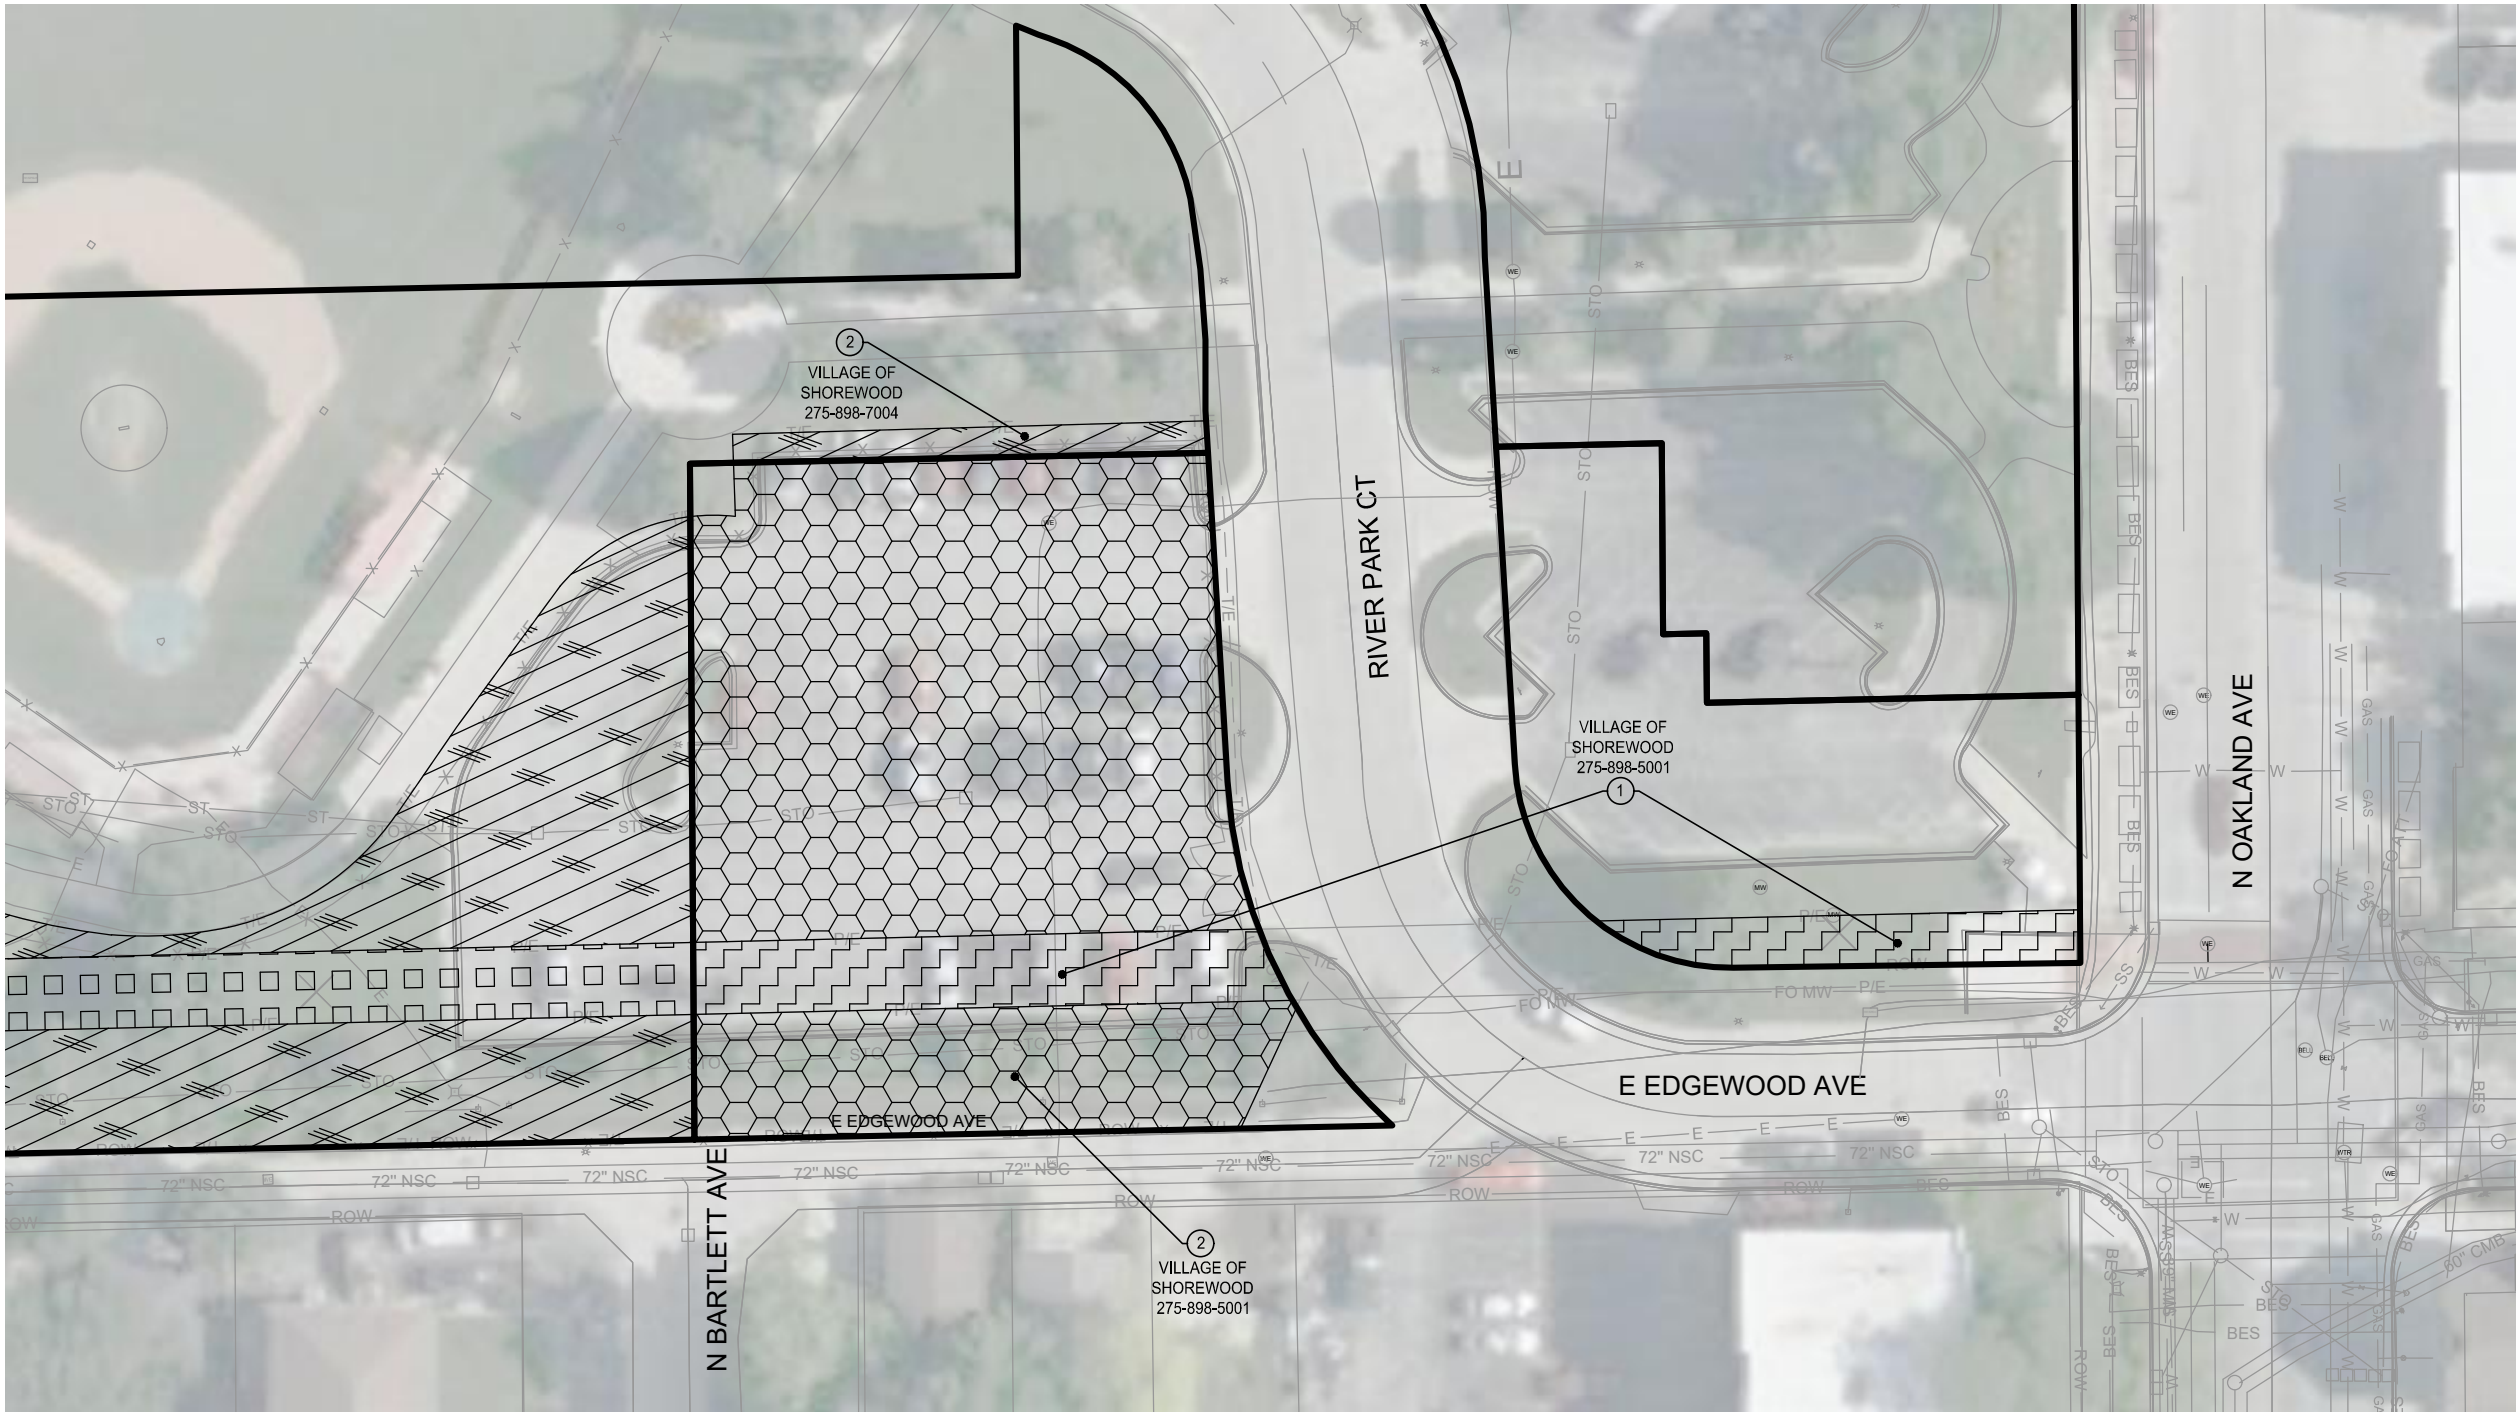

REUSE OF DOCUMENTS THIS DOCUMENT AND THE IDEAS AND DESIGNS INCORPORATED HEREIN IS AN INSTRUMENT OF PROFESSIONAL SERVICE AND IS NOT TO BE USED, IN WHOLE OR IN PART, FOR ANY OTHER PROJECT WITHOUT THE WRITTEN AUTHORIZATION OF THE MILWAUKEE METROPOLITAN SEWERAGE DISTRICT.	HORIZONTAL DATUM NAD27 WISCONSIN STATE PLANE SOUTH ZONE COORDINATE SYSTEM VERTICAL DATUM NGVD29 NATIONAL GEODETIC VERTICAL DATUM ON 1929	PM D. KASPER							MILWAUKEE METROPOLITAN SEWERAGE DISTRICT EDGEWOOD AVENUE NEAR SURFACE COLLECTOR EXPANSION PROJECT 02-22-21 MMSD COMMISSION APPROVED	DRAWING NO.:	ACP-6	
		DRFT R. CHAVEZ									SHEET:	6
		CHK D. TALARCZYK	REV. NO.	DATE							DATE:	FEBRUARY 2021
					REVISION DESCRIPTION	BY	APVD				CONTRACT:	C05051
										MMSD FILE:	ACP06.dwg	