

WATER MAIN EASEMENT

DRAFT

This Easement Agreement for a WATER MAIN (the “Easement”) is entered into as of this ____ day of _____, 20____, by and between MILWAUKEE COUNTY, a Municipal Body Corporate duly organized and existing under and by virtue of the laws of the State of Wisconsin, Grantor, (herein after referred to as “County”), and THE CITY OF WAUWATOSA, a municipal corporation, (herein after referred to as “Grantee”).

1. **Easement Area.** The County hereby grants to the Grantee the right to place an underground water main and related facilities (including without limitation water pipes, lines, hydrants, and equipment) (collectively, the “Water Facilities”) in Milwaukee County Park Property, in the area legally described in Exhibit A and depicted in Exhibit B, which exhibits are attached hereto and incorporated herein by reference. Those portions of the Property occupied by the Water Facilities are hereinafter collectively referred to as the “Easement Area”.

2. **Grantor’s Grant of a Perpetual Easement.** Grantor does hereby grant, convey, and warrant to Grantee a non-exclusive, perpetual right and easement within the Easement Area for the Water Facilities.

3. **Use.** The Grantee’s use of the Easement Area shall be limited to the placement, construction, operation, maintenance, repair, replacement, and removal of the Water Facilities. The Parties acknowledge that this Easement is non-exclusive and that the County will continue to use the Easement Area and shall have the right to make other agreements, such as leases, licenses, and easement with one or more utilities or other entities provided that any such subsequent agreements shall not interfere with the Grantee’s rights under this Easement. Water Facilities other than that which makes up the Water Facilities shall be installed only upon amendment of this Easement or negotiation of an additional Easement Agreement.

4. **Construction.**
(a) Grantee shall provide written notice to the Executive Director of Milwaukee County Parks prior to the commencement of work within the Easement Area by the Grantee. Said notice shall indicate the anticipated start date and duration of the proposed work and include; plans showing the location, depth, type of installation, trees and shrubs within the Easement Area, drawings and specifications detailing construction methodology, the erosion and sedimentation control plan and the preservation and restoration methods to be employed. These shall be reviewed and approved by the County prior to commencing any construction activities. Said approval shall not be unreasonably withheld and the review will be made in a timely fashion. Violation of the aforementioned conditions during periods of emergency shall not result in cancellation or penalty. Within 24 hours of an incident constituting an emergency, Grantee shall give notice to the Executive Director Milwaukee County Parks, of such emergency.
(b) No trees, shrubs, or vegetation adjacent to the easement area shall be removed, trimmed, or damaged without the written permission of Milwaukee County Parks.

5. **Right-of-Entry Fee.** Grantee shall, at all times, obtain a Right-of-Entry Permit from County before performing any ground disturbing activities in any part of the Easement Area. The Permit to disturb or dig in the Easement Area requires fees, limited to the actual costs for inspection of the work being performed. Any Grantee failing to obtain a Permit to disturb or dig in the Easement Area is subject to penalty. The Permit to disturb or dig in the Easement Area can be obtained from Milwaukee County Parks.

6. **Construction or Mechanics Liens.**
(a) Grantee shall not suffer or permit any construction or mechanics’ liens to be filed, or if filed, to remain uncontested, against the fee of the Easement Area, nor against the Grantee’s interest in the Easement Area, by reason of work, labor services or materials supplied, or claimed to have been supplied, to the Grantee or anyone holding the Easement Area, or any part thereof, through or under the Grantee; and nothing contained herein shall be deemed or construed in any way as constituting the consent or request of the County, express or implied, by

This space is reserved for recording data

Return to:

Parcel Identification Number/Tax Key Number:

inference or otherwise, to any contractor, subcontractor, laborer or material man for the performance of any labor or furnishing of any materials, for any specific improvement, alteration or repair of or to the Easement Area or any part thereof, nor as giving the Grantee any right, power or authority to contract for or permit the rendering of any services or the furnishing of any materials that would give rise to the filing of any mechanics' or construction liens against the fee of the Easement Area. If any such lien is filed, the Grantee shall immediately cause the same to be discharged or released or shall upon request provide adequate and acceptable security or bond to protect the County's interest.

(b) If any such construction or mechanics' lien shall at any time be filed against the Grantee's interest in the Easement Area, the Grantee covenants that it will promptly take and diligently prosecute appropriate action to have the same discharged by payment, bonding or otherwise. Upon the Grantee's failure to do the foregoing, the County may take such action as may be reasonably necessary to protect the County's interest, in addition to any other right or remedy which it may have. Any amount paid by the County in connection with such action shall be repaid by the Grantee to the County upon demand, together with interest thereon at the rate of twelve percent (12%) per annum.

7. Special Conditions.

(a) No exterior storage of materials, equipment or vehicles is permitted on the Easement Area, except the temporary and orderly placement of items in conjunction with construction, maintenance, repair, replacement, or removal activities.

(b) Grantee shall be responsible for maintaining the Water Facilities.

(d) Any modifications to the Water Facilities shall be subject to the written approval of the Parks Director and any other required governmental approvals.

(e) The Water Facilities shall remain the exclusive property of the Grantee.

(f) The Grantee shall in no way encumber, or allow to be encumbered, the County's title to the Easement Area.

(g) The Grantee shall, at its own expenses, keep and maintain the Easement Area in a presentable condition consistent with good business practice. Whether during installation, ongoing repair and maintenance, or removal of the Water Facilities, the Grantee shall repair, replace, restore, reseed, and/or replant topsoil, grass, shrubbery, or other plantings lost, damaged, or destroyed in the course of the Grantee's work. The restoration of any disturbed surface area shall be done in a timely and good workman-like manner immediately following the Grantee's work, subject only to weather conditions. Restoration shall be done to a condition satisfactory to County Parks staff, but not less than the condition that existed before the initial installation of the Water Facilities.

(i) The Grantee shall contact Diggers Hotline, the Park Maintenance Division of the Milwaukee County Parks, and all applicable municipalities prior to commencing any construction to verify all pertinent easements and existing utility locations with the Easement Area. Punitive damages will be charged, if easement are not strictly adhered to, for addition personal charges and subsequent property damages.

(j) Grantee shall secure and pay for all permits required by any governing body or agency, including but not limited to, the Milwaukee County Parks before any substantial construction, repair or maintenance work commences. All Grantee construction, operation and repairs of the facilities installed within the Easement Area shall be completed at no expense to the County.

8. Indemnification and Insurance.

(a) Except as otherwise provided, County and Grantee shall be responsible for the consequences of their own acts or omissions and those of its employees, boards, commissions, agencies, officers and representatives and be responsible for losses, claims, liabilities, which are attributable to such acts or omissions.

(b) In furtherance hereof, Grantee also hereby agrees to the fullest extent permitted by law, to indemnify, defend and hold harmless, the County and its agents, officers and employees, from and against all loss or expense including costs and attorney's fees by reason of liability for damages including suits at law or in equity, caused by any wrongful, intentional, or negligent act or omission of the Contractor, or its (their) agents which may arise out of or are connected with the activities covered by this Easement.

(c) Grantee shall, to the full extent provided for under any environmental laws, rules and regulations, be responsible for any repair, cleanup, remediation or detoxification arising out of any hazardous materials brought onto or introduced into the Easement Area or surrounding areas by Grantee, its agents or guests. Grantee shall indemnify, defend and hold County harmless from any liability, cost, damage, claim or injury (including reasonable attorney fees) arising therefrom.

(d) Grantee shall, at its own cost and expense during the term of this Easement, keep the Facilities insured against loss or damage by fire and such other contingencies included in an all-risk insurance policy covering the cost of the Facilities. Grantee shall also, during the entire term of this Easement, keep in full force and effect a

policy of commercial general liability insurance with respect to Grantee's activities in and around the Easement Areas in an amount of not less than \$1,000,000 combined single limit. Grantee shall also maintain insurance coverage for worker's compensation claims as required by the State of Wisconsin, including employer's liability. Coverages shall be placed with an insurance company approved by the State of Wisconsin and rated "A" per Best's Key Rating Guide. Milwaukee County, as its interests may appear, shall be named as an additional insured and be afforded a thirty (30) day written notice of cancellation or non-renewal. Disclosure must be made of any non-standard or restrictive additional insured endorsement, and any use of non-standard or restrictive additional insured endorsement will not be acceptable. A certificate indicating the above coverages shall be submitted for review and approval by the County for the duration of this Easement. Additional information as to policy form, retroactive date, discovery provisions and applicable retentions shall be submitted to County, if requested, to obtain approval of insurance requirements. Any deviations, including use of purchasing groups, risk retention groups, etc., or requests for waiver from the above requirements shall be submitted in writing to the County for approval prior to the commencement of activities under this Agreement. The insurance requirements contained within this Agreement are subject to periodic review and adjustment by the County Risk Manager.

9. **Assignment and Subletting.** The Grantee shall not assign this Easement nor sublet the Easement Area, or any portion thereof, without the prior written consent of the County. Said consent may be withheld at the sole discretion of the County, but shall not be unreasonably withheld. Before an assignment shall be effective, any assignee shall assume in writing all obligations of the Grantee under the terms and conditions of this Easement.

10. **Revocation and Termination.**

(a) The County shall have the right, at its sole option, to declare this easement void, revoke the same, reenter and take possession of the Easement Area under the following conditions:

(1) By giving the Grantee thirty (30) days written notice, upon or after any one of the following events:

- (i) The abandonment by the Grantee of the Easement Area.
- (ii) The use of the Easement Area for an illegal purpose.

In the event of revocation under this Subparagraph, the County shall retain any Easement Fee that has been prepaid.

(2) By giving the Grantee thirty (30) days written notice specifying the nature of the default in the event the Grantee defaults in the performance of any term or condition of the easement other than those as set forth in Subparagraph 15(a)(1). Notwithstanding the foregoing, if such default is not a health or safety violation and cannot, because of the nature of the default, be cured within said thirty (30) days, then the Grantee shall be deemed to be complying with such notice if, promptly upon receipt of such notice, the Grantee immediately takes steps to cure the default as soon as reasonably possible and proceeds thereafter continuously with due diligence to cure the default within a period of time which, under all prevailing circumstances, shall be reasonable. In the event of revocation under this Subparagraph, any prepaid Easement Fee shall be prorated on a per diem basis and refunded to the Grantee.

11. **Rights Upon Revocation or Termination.** Upon the revocation or termination of this easement for cause, the Grantee's rights in the Easement Area and its obligations hereunder (except any obligations that by their nature or by their language survive termination) shall cease, and the Grantee shall immediately surrender the Easement Area, subject to the provisions of Paragraph 16.

12. **Compliance.** The Grantee shall observe and promptly and effectively comply with all applicable statutes, rules, orders, ordinances, requirements and regulations of the County, the State of Wisconsin, the federal government and any other governmental authority having jurisdiction over the Easement Area.

13. **Hazardous Substance Indemnification.** The Grantee represents and warrants that its use of the Easement Area herein will not generate any hazardous substance; and that it will not store or dispose on the Easement Area, nor transport to or over the Easement Area, any hazardous substance in violation of any applicable federal, state or local law, regulation or rule. "Hazardous substance" shall be interpreted broadly to mean any substance or material defined or designated as hazardous or toxic wastes, hazardous or toxic material, hazardous or toxic radioactive substance, or other similar term by any federal, state or local environmental law, regulation or rule presently in effect or promulgated in the future, as such laws, regulations or rules may be amended from time to time; and it shall be interpreted to include, but not be limited to, any substance which after release into the environment will or may reasonably be anticipated to cause sickness, death or disease.

14. **Removal and Disposal of Water Facilities.** Upon the revocation or termination of this easement, the Grantee, at the Grantee's sole cost, shall remove from the Easement Area all of the Water Facilities installed by the Grantee that are located above ground, however, underground facilities will be allowed to be abandoned in place. The Grantee shall also repair any damages it causes to the Properties to a condition equivalent to that which existed prior to the date that the Grantee first occupied the Easement Area. Removal of Water Facilities and repair of the

Properties shall be accomplished within sixty (60) days of revocation or termination of the easement, except as may be adjusted by the County to allow for winter conditions. The termination of this easement shall not become effective until removal and repair have been accomplished to the satisfaction of the County; however, during such removal and repair period the Grantee's right to use the Easement Area shall be limited to removal and repair activities. In the event the Grantee fails to accomplish said removal and repair, the County may cause the removal and repair to be accomplished at the Grantee's expense and with no liability or cost to the County. The County may waive or alter this removal and repair requirement if, at its sole discretion, it so chooses. Any such waiver or alteration shall not reduce the time allowed for the removal or repair activities or place conditions on the Grantee which are greater than those provided in this Paragraph.

15. **Easement Area Required by Eminent Domain.**

(a) In the event the Easement Area or any part thereof shall be needed either permanently or temporarily for any public or quasi-public use or purpose by any authority in appropriation proceedings or by any right of eminent domain, the entire compensation award therefore, including by not limited to, all damages and compensation for the diminution of value of this Easement, and the reversion and fee interests, shall belong to the County without and deduction there from for any present or future estate of the Grantee, and the Grantee hereby assigns to the County all of its right, title and interest to any such award. However, the Grantee shall have the right to recover from the condemning authority such compensation as may be separately awarded to the Grantee for moving and relocation expenses.

(b) In the event the whole of the Easement Area or any part thereof shall be taken or condemned so that the balance cannot be used for the same purpose and with substantially the same utility to the Grantee as immediately prior to such taking, this Easement shall terminate upon delivery of possession to the condemning authority and any Easement Fee that has been prepaid for the period following the termination shall be prorated on a per diem basis and refunded to the Grantee unless the Grantee will receive compensation for any prepaid Easement Fee from the condemning authority.

16. **Right of Entry.** The County or its representatives shall have the right to enter upon the Easement Area (but shall not have access to the Water Facilities without prior notice to the Grantee or without allowing the Grantee to have its representative accompany the County) at any reasonable time for the following purposes:

(a) To make any inspection it may deem expedient to the proper enforcement of any term or condition of this Easement.

(b) For the purpose of performing work related to any public improvement, provided that the County restores the Easement Area to a condition equivalent to that which existed on the date the County initiated the installation of the public improvement. The Grantee agrees to hold the County harmless for any loss of access to the Easement Area by the Grantee, which may occur during the period of installation of the public improvement.

17. **Notices.** All notices to be given under the terms of this Easement shall be signed by the person sending the same, and shall be sent by mail or personal delivery to the address of the Parties specified below:

To Grantee:
City of Wauwatosa
Attn: Director of Public Works
11100 W. Walnut Road
Wauwatosa, WI 53226

To County:
Milwaukee County Parks
Parks Executive Director
9480 Watertown Plank Road
Wauwatosa, WI 53226

Any party hereto may, by giving five (5) days written notice to the other party in the manner stated herein, designate any other address in substitution of the address shown above to which notice shall be given.

18. **Severability.** If any term or provision of this Easement or the application thereof to the County or the Grantee or circumstances shall, to any extent, be invalid or unenforceable, the remainder of this Easement, or the application of such terms or provisions to the County or the Grantee or circumstances other than those as to which it is held invalid or unenforceable, shall not be affected thereby, and each term and provision of the Easement shall be valid and be enforceable to the fullest extent permitted by law.

19. **Non-Discrimination.** In the performance of the services under this Easement, the Grantee agrees not to discriminate because of race, religion, marital status, age, color, sex, disability, or national origin.

20. **No Waiver.** No failure to exercise, and no delay in exercising, any right, power or remedy hereunder on the part of the County or the Grantee shall operate as a waiver thereof, nor shall any single or partial exercise of any right, power or remedy preclude any other or further exercise thereof or the exercise of any other right, power or remedy. No express waiver shall affect any event or default other than the event or default specified in such waiver, and any such waiver, to be effective, must be in writing and shall be operative only for the time and to the extent

expressly provided by the County or the Grantee herein. A waiver of any covenant, term or condition contained herein shall not be construed as a waiver of any subsequent breach of the same covenant, term or condition.

21. **Entire Agreement.** The entire agreement of the parties is contained herein and this Easement supersedes any and all oral contracts and negotiations between the parties.
22. **Conflict of Interest.** The Grantee shall not employ or contract with any person currently employed by the County for any services included under the provisions of this Easement.
23. **Law Applied.** This Easement shall be governed by and construed, interpreted and enforced in accordance with the laws of the State of Wisconsin and Wisconsin Courts.
24. **Goodwill.** Any and all goodwill arising out of this Easement inures solely to the benefit of the County; the Grantee waives all claims to benefit of such goodwill.
25. **Quiet Enjoyment.** Pursuant to this Easement and subject to the rights and privileges retained by the County and granted to other grantees, the County hereby covenants and agrees that if the Grantee shall perform all of the covenants and agreements herein to be performed on the Grantee's part, the Grantee shall, at all times during the continuance hereof, have the peaceable and quiet enjoyment and possession of the Easement Area without any manner of hindrance from the County or any person lawfully claiming the Easement Area.
26. **Public Record.** This Easement shall be recorded, at the Grantee's expenses, at the office of the Milwaukee County Register of Deeds after it is executed by the parties.
27. **No Strict Construction.** The rule of strict construction does not apply to the grant of easement contained herein. This grant shall be given a reasonable construction in order that the intention of the parties to confer a commercially useable right of enjoyment to Grantee with respect to such easement shall be effectuated. The parties acknowledge that the parties and their counsel have reviewed and revised this Easement and that the normal rule of construction to the effect that any ambiguities are to be resolved against the drafting party shall not be employed in the interpretation of this Easement or any exhibits or amendments hereto.

NOW, THEREFORE, it is further agreed that the Grantee in consideration of the Easement so granted to it through all the land previously described, hereby covenants and agrees with the County that it will construct and maintain said facilities in good order and condition and that, in and during the construction of said facilities and thereafter in and about their operation, maintenance, repair or reconstruction, will indemnify and save harmless the County, its successors and assigns, from all loss or injury to its property due to such construction, operation, maintenance, repair and reconstruction, and that no special charge will be made against said land, for the cost of such construction, operation, maintenance, repair and reconstruction. The County reserves unto itself, its successors and assigns, all mineral rights and the right to make such use of the land included in the previously described easement area except the right to erect buildings or other structures thereon, as will not injure or disturb said Water Facilities or its appurtenances; provided, however, that plans for said improvements be reviewed and approved by the Grantee prior to construction. Said approval will not be unreasonably withheld and the review will be made in a timely fashion for no charge to the County.

SIGNATURE PAGES FOLLOW:

IN WITNESS WHEREOF, the authorized representatives of the above-named parties have caused their hands and seals to be hereunto affixed.

MILWAUKEE COUNTY

(Signature)
DAVID CROWLEY, COUNTY EXECUTIVE
(Print Name-Title)

(Date)

(Signature)
GEORGE CHRISTENSON, MILWAUKEE COUNTY CLERK
(Print Name-Title)

(Date)

**County Corporation Counsel
Approval and Authentication**

_____, as a member in good standing of the State Bar of Wisconsin, hereby approves the signatures of the Milwaukee County representatives above, and also authenticates the signatures of those County representatives/signatories per Wis. Stat. § 706.06 so this document may be recorded per Wis. Stat. § 706.05(2)(b).

By: _____

Title: _____

State Bar No.: _____

Date: _____

Approved as to form:

Milwaukee County Corporation Counsel

City of Wauwatosa
a Wisconsin municipal corporation

Dennis McBride, Mayor

Date

Steven Braatz, City Clerk

Date

Approved as to form and execution:

Alan R. Kesner, City Attorney

Date

State of Wisconsin)
) ss.
_____ County)

On the above date, this instrument was acknowledged before
me by the above named _____
of _____

_____, known to me to be such officer, and who acknowledged that she executed the forgoing
instrument on its behalf for the purpose aforesaid and by its authority as such officer.

(Signature, Notary Public, State of Wisconsin)

(Print or Type Name, Notary Public, State of Wisconsin)

(Date Commission Expires)

Legal Description

20' Watermain Easement-Proposed Lot 3 CSM-Chaput

A 20' wide Easement granted for the purposes of use, installing and maintaining watermain, described as follows:

COMMENCING at a SEWRPC concrete monument with brass cap marking the Northeast corner of the Northwest 1/4, Section 28, Township 7 North, Range, 21 East, in the City of Wauwatosa, Milwaukee County, Wisconsin.

THENCE South 86°24'32" West, 1483.93 feet, along the North line of said ¼ Section to the POINT OF BEGINNING.

THENCE South 30°28'31" West, 17.56 feet to the Northerly Right of Way line of Watertown Plank Road;

THENCE South 74°01'50" West, 29.03 feet along said Right of Way line;

THENCE North 30°28'31" East, 234.38 feet;

THENCE North 30°10'11" East, 74.58 feet;

THENCE North 24°12'22" East, 10.20 feet;

THENCE North 30°06'31" East, 59.02 feet;

THENCE North 26°45'13" East, 8.08 feet;

THENCE North 33°52'42" East, 14.23 feet;

THENCE North 30°13'27" East, 47.92 feet;

THENCE North 24°58'20" East, 33.55 feet;

THENCE North 22°45'46" East, 9.81 feet;

THENCE South 67°14'14" East, 20.00 feet;

THENCE South 22°45'46" West, 10.19 feet;

THENCE South 24°58'20" West, 24.84 feet;

THENCE South 62°24'07" East, 10.48 feet;

THENCE South 9°34'15" East, 25.14 feet;

THENCE South 80°25'45" West, 20.00 feet;

THENCE North 9°34'15" West, 15.21 feet;

THENCE North 62°24'07" West, 0.54 feet;

THENCE South 30°13'27" West, 39.47 feet;

THENCE South 33°52'42" West, 13.62 feet;

THENCE South 26°45'13" West, 7.42 feet;

THENCE South 30°06'31" West, 58.57 feet;

THENCE South 24°12'22" West, 10.21 feet;

THENCE South 30°10'11" West, 75.67 feet;


THENCE South 30°28'31" West, 195.85 feet to the aforesaid North Section line, and the POINT OF BEGINNING;

Containing 10,160.91 square feet, more or less.

Drafted by: Michael J. Bode S-3062

20' Watermain Easement

**See Attached Legal Description*

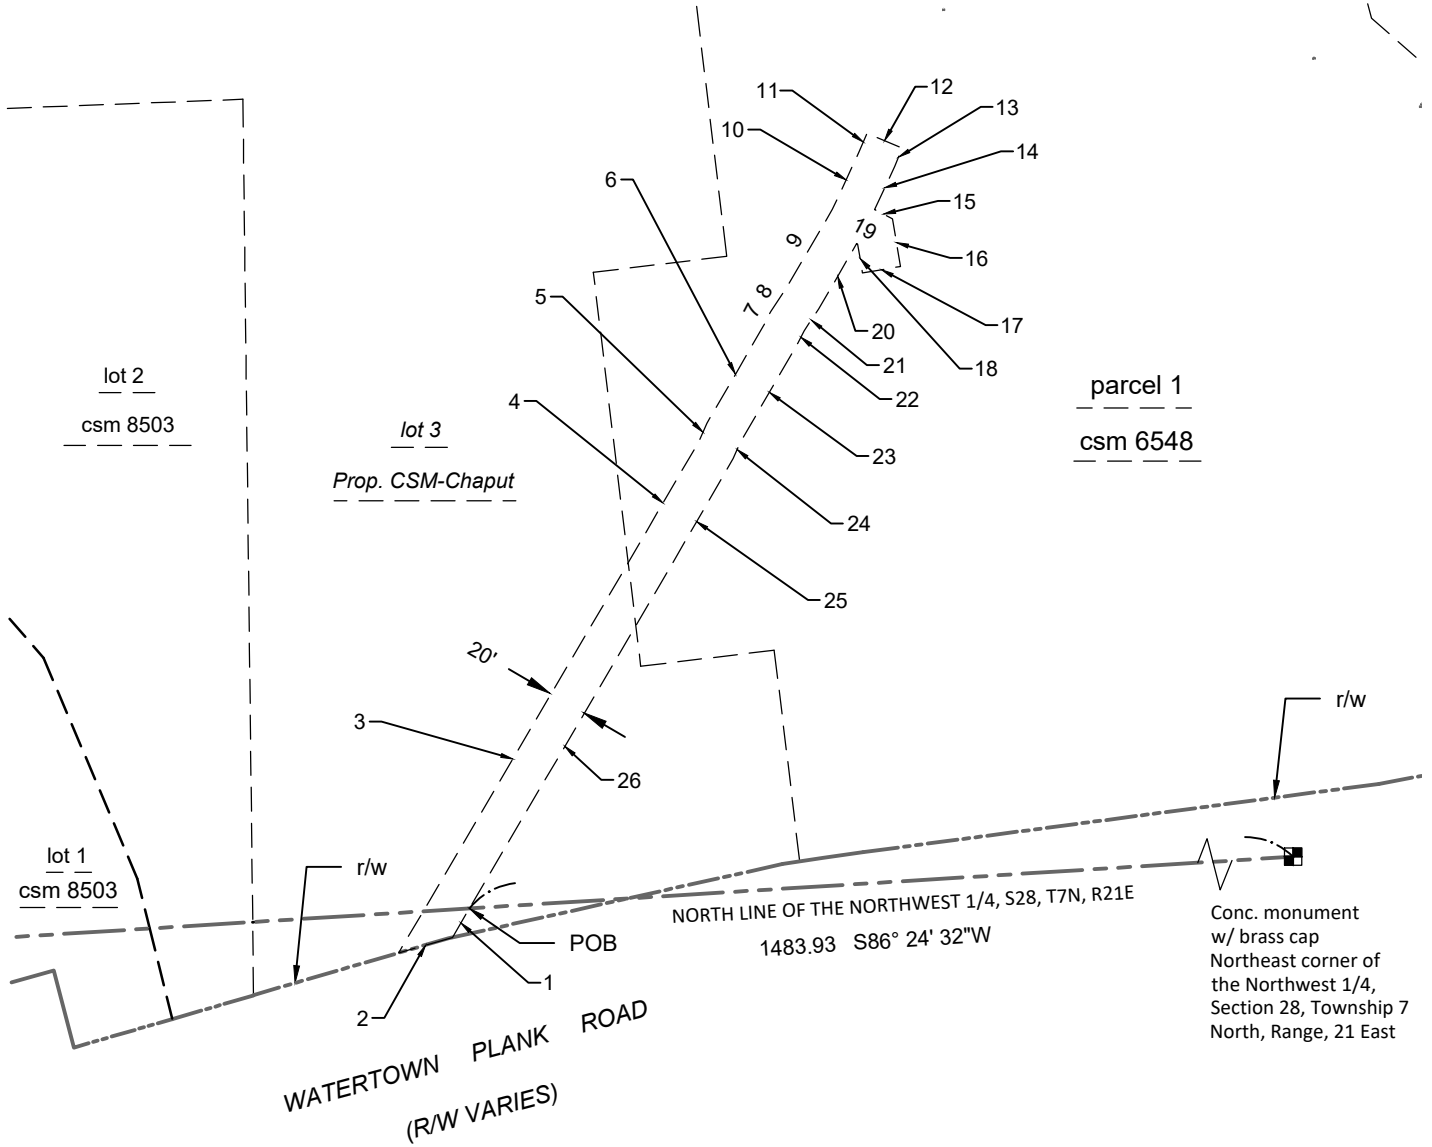

WATERMAIN EASEMENT LINES		
LINE NUMBER	LENGTH (FT)	DIRECTION
1	17.56	S30° 28' 31"W
2	29.03	S74° 01' 50"W
3	234.38	N30° 28' 31"E
4	74.58	N30° 10' 11"E
5	10.20	N24° 12' 22"E
6	59.02	N30° 06' 31"E
7	8.08	N26° 45' 13"E
8	14.23	N33° 52' 42"E
9	47.92	N30° 13' 27"E
10	33.55	N24° 58' 20"E

WATERMAIN EASEMENT LINES		
LINE NUMBER	LENGTH (FT)	DIRECTION
11	9.81	N22° 45' 46"E
12	20.00	S67° 14' 14"E
13	10.19	S22° 45' 46"W
14	24.84	S24° 58' 20"W
15	10.48	S62° 24' 07"E
16	25.14	S09° 34' 15"E
17	20.00	S80° 25' 45"W
18	15.21	N09° 34' 15"W
19	0.54	N62° 24' 07"W
20	39.47	S30° 13' 27"W

WATERMAIN EASEMENT LINES		
LINE NUMBER	LENGTH (FT)	DIRECTION
21	13.62	S33° 52' 42"W
22	7.42	S26° 45' 13"W
23	58.57	S30° 06' 31"W
24	10.21	S24° 12' 22"W
25	75.67	S30° 10' 11"W
26	195.85	S30° 28' 31"W



DATE: 05/04/2020

REVISED 02/04/2021

REVISED 08/05/2021

DRAFTED BY: MICHAEL J. BODE S-3062

Milwaukee County Dept. of Administrative Services
FACILITIES MANAGEMENT DIVISION
 Architectural, Engineering & Environmental Services

633 WEST WISCONSIN AVENUE, SUITE 1000 MILWAUKEE, WI 53203



0 100



Scale: 1"=100'