
MILWAUKEE MILWAUKEE COUNTY

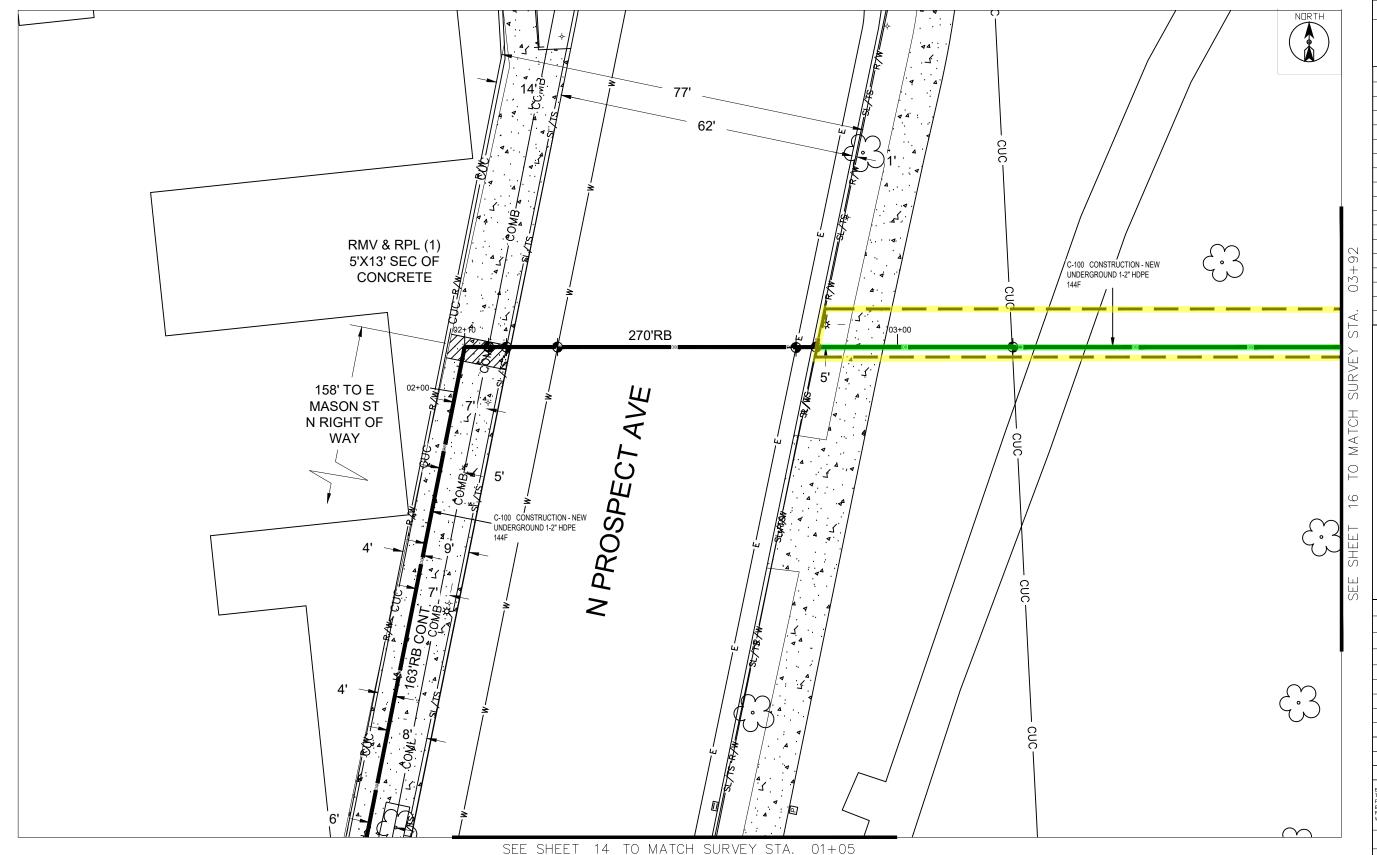

**** NOTE****
UTILITY & R.O.W. REPRESENTED ON
PLANS ARE BASED ON RECORDS
INFORMATION. NOT BASED ON BOUNDARY SURVEY & FIELD EXPOSUR

CAUTION !!!! CONTRACTOR TO LOCATE & VERIFY ALL EXISTING UTILITIES
PRIOR TO CONSTRUCTION

**** NOTE ****

ALL UTILITIES MUST BE VERIFIED BY POTHOLING
A 12" MAXIMUM DIAMETER "CORE BORE" WILL BE MADE
THEN THE REMAINING SOIL WILL BE REMOVED BY VACUUM EXCAVATION ONLY!

EXIST. BURIED FIBER, TELEPHONE, CATV, GAS, ELECTRIC, WATER, SANITARY SEWER & STORM SEWER FACILITIES IN CONSTRUCTION AREA AND HAVE NOT BEEN FIELD LOCATED, CONTRACTOR TO VERIFY EXACT LOCATION AND DEPTH PRIOR TO ANY DIGGING AND/OR BORING.



PROJECT: <u>074672-001</u> 750 N LINCOLN MEMORIAL DR 1710AILC.38 MILWAUKEE, WI

MCImetro ACCESS TRANSMISSION SERVICES CORP OUTSIDE PLANT CONSTRUCTION DATE: 4/20/2023 ENGINEER: MD DRAWN BY: RG **REVISIONS** DESCRIPTION


SCALE HORIZONTAL: 1"=20'

VERTICAL:

MP TO MP SHEET OF 16 15

FILE: 1710AILC.38.DWG

MILWAUKEE MILWAUKEE COUNTY

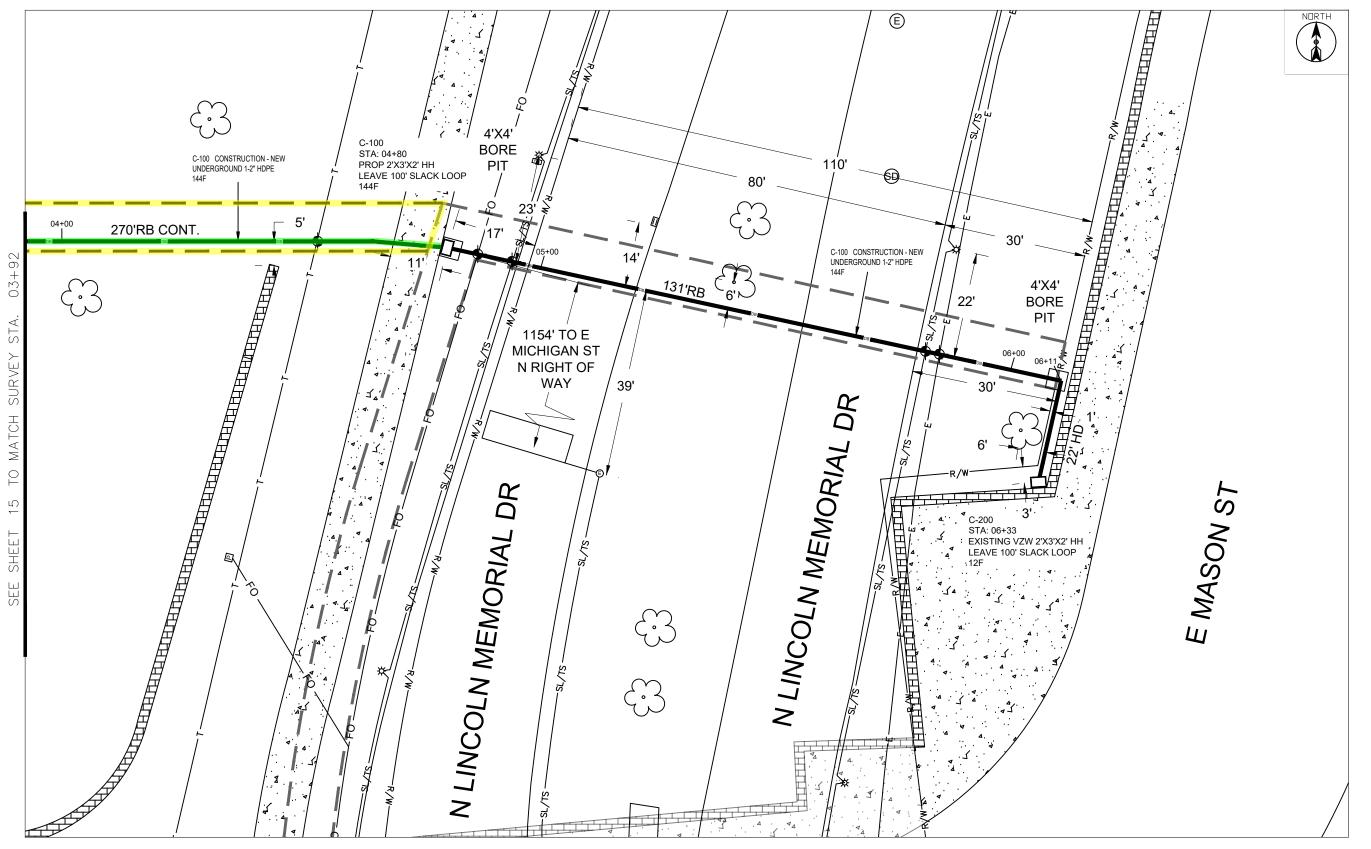

**** NOTE****
UTILITY & R.O.W. REPRESENTED ON
PLANS ARE BASED ON RECORDS
INFORMATION. NOT BASED ON

CAUTION !!!!
CONTRACTOR TO LOCATE &
VERIFY ALL EXISTING UTILITIES
PRIOR TO CONSTRUCTION

**** NOTE ****

ALL UTILITIES MUST BE VERIFIED BY POTHOLING
A 12" MAXIMUM DIAMETER "CORE BORE" WILL BE MADE
THEN THE REMAINING SOIL WILL BE REMOVED BY VACUUM EXCAVATION ONLY!

CAUTION!!!

EXIST. BURIED FIBER, TELEPHONE, CATV, GAS, ELECTRIC, WATER,
SANITARY SEWER & STORM SEWER FACILITIES IN CONSTRUCTION AREA
AND HAVE NOT BEEN FIELD LOCATED, CONTRACTOR TO VERIFY EXACT LOCATION AND DEPTH PRIOR TO ANY DIGGING AND/OR BORING.



07467	0.004
	2-001
DLN MEMORIAL	. DR
MILWAUKEE, WI	
SIDE PLANT CONSTRUCTION	ILWI VZB MILWAUKEE HUB - SOUTH 750 N LINCOLN MEMORIAL DR MILWAUKEE, WI

DATE: 4/20/2023 ENGINEER: MD DRAWN BY: RG **REVISIONS** DESCRIPTION

SCALE HORIZONTAL: 1"=20'

VERTICAL:

TO MP

OF 16 SHEET 16 1710AILC.38.DWG

FILE: