



OAKLEAF TRAIL

POTENTIAL PUBLIC ACCESS
FINAL SIZE AND LOCATION
TO BE DETERMINED

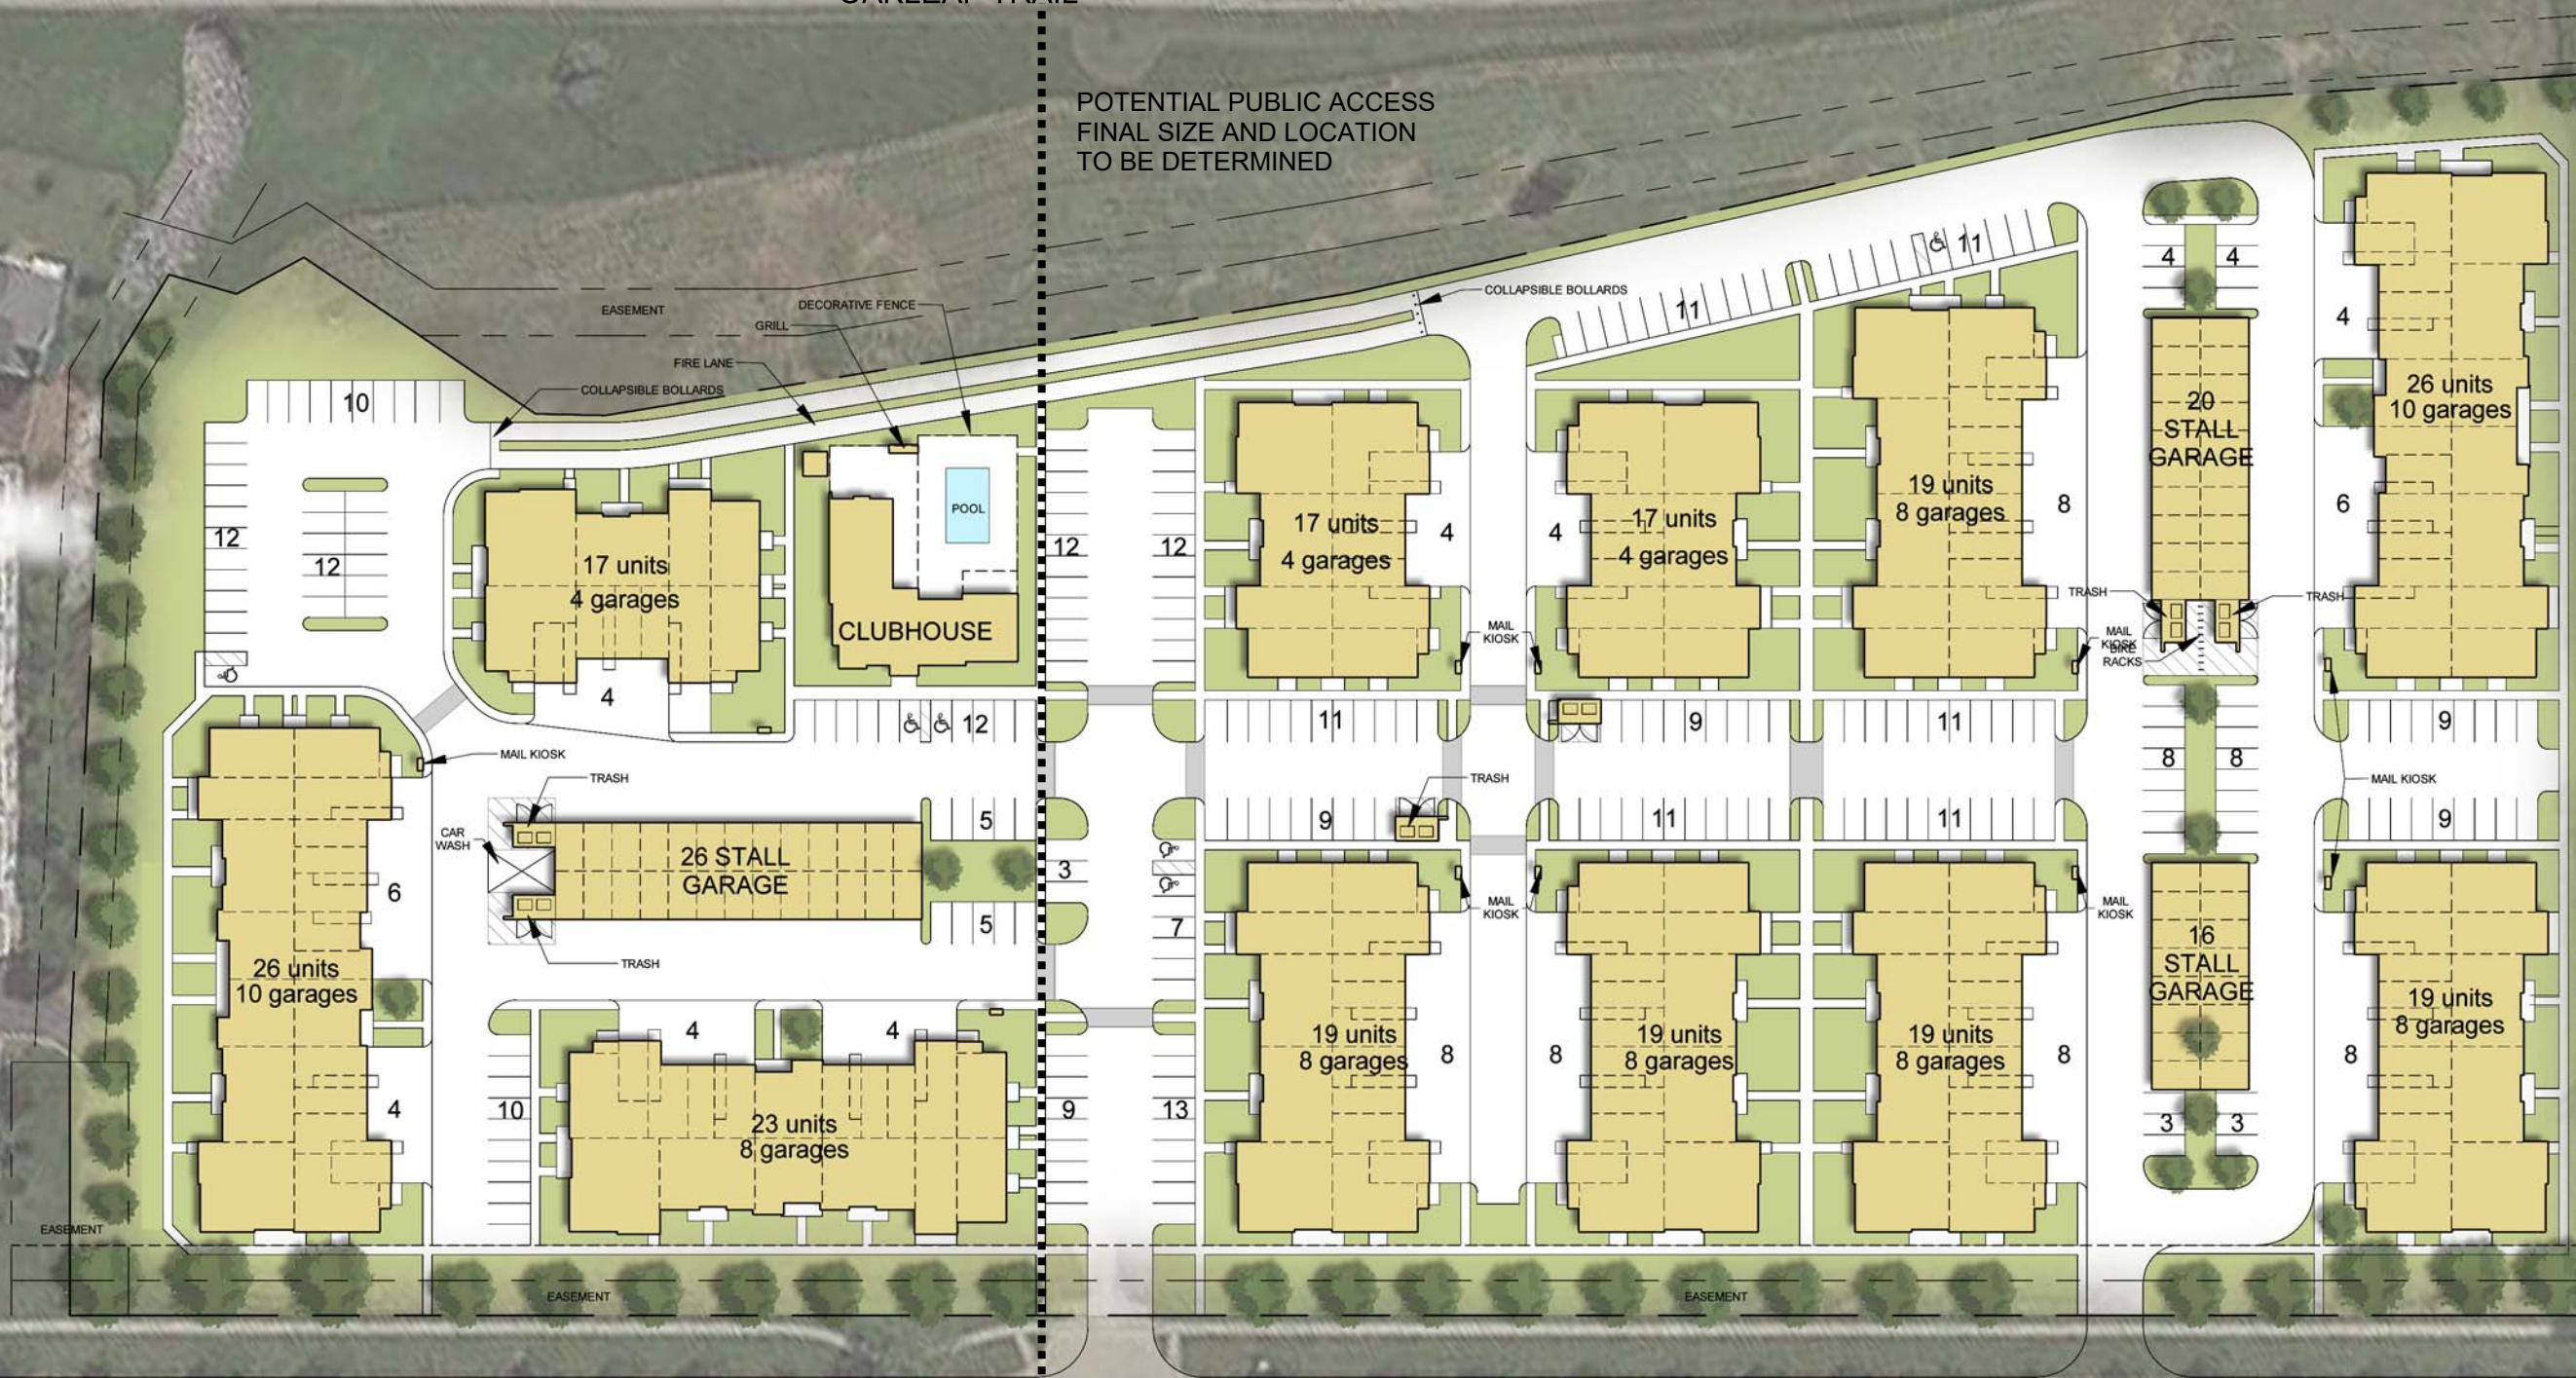

SOUTH LAKE DRIVE

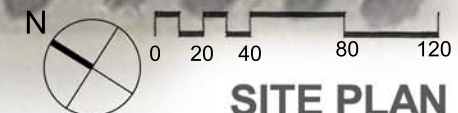

SITE PLAN

ASK-001 | 04/12/2017