



PLAN VIEW

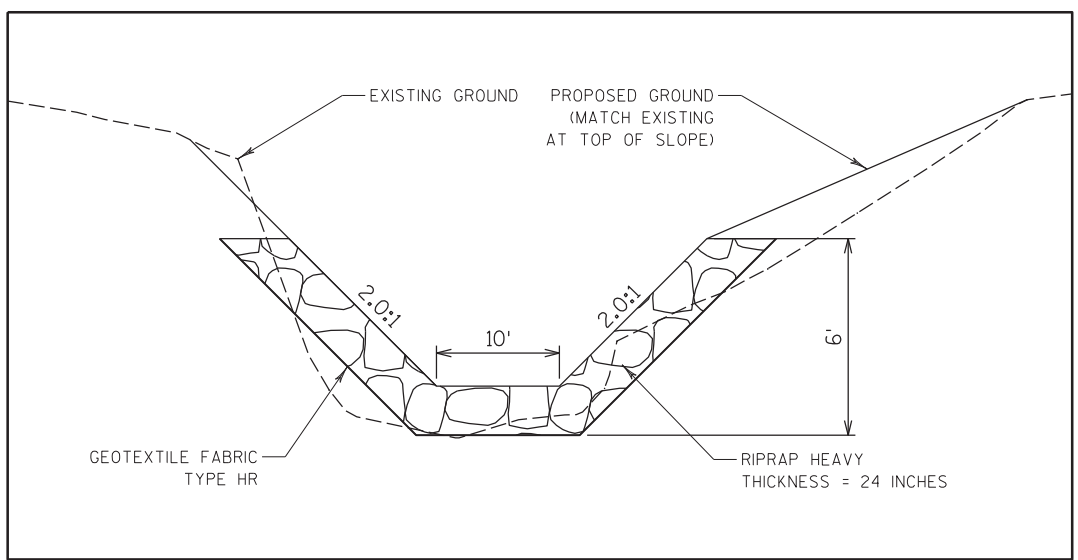

SECTION A-A

STORM SEWER OUTFALL DETAIL

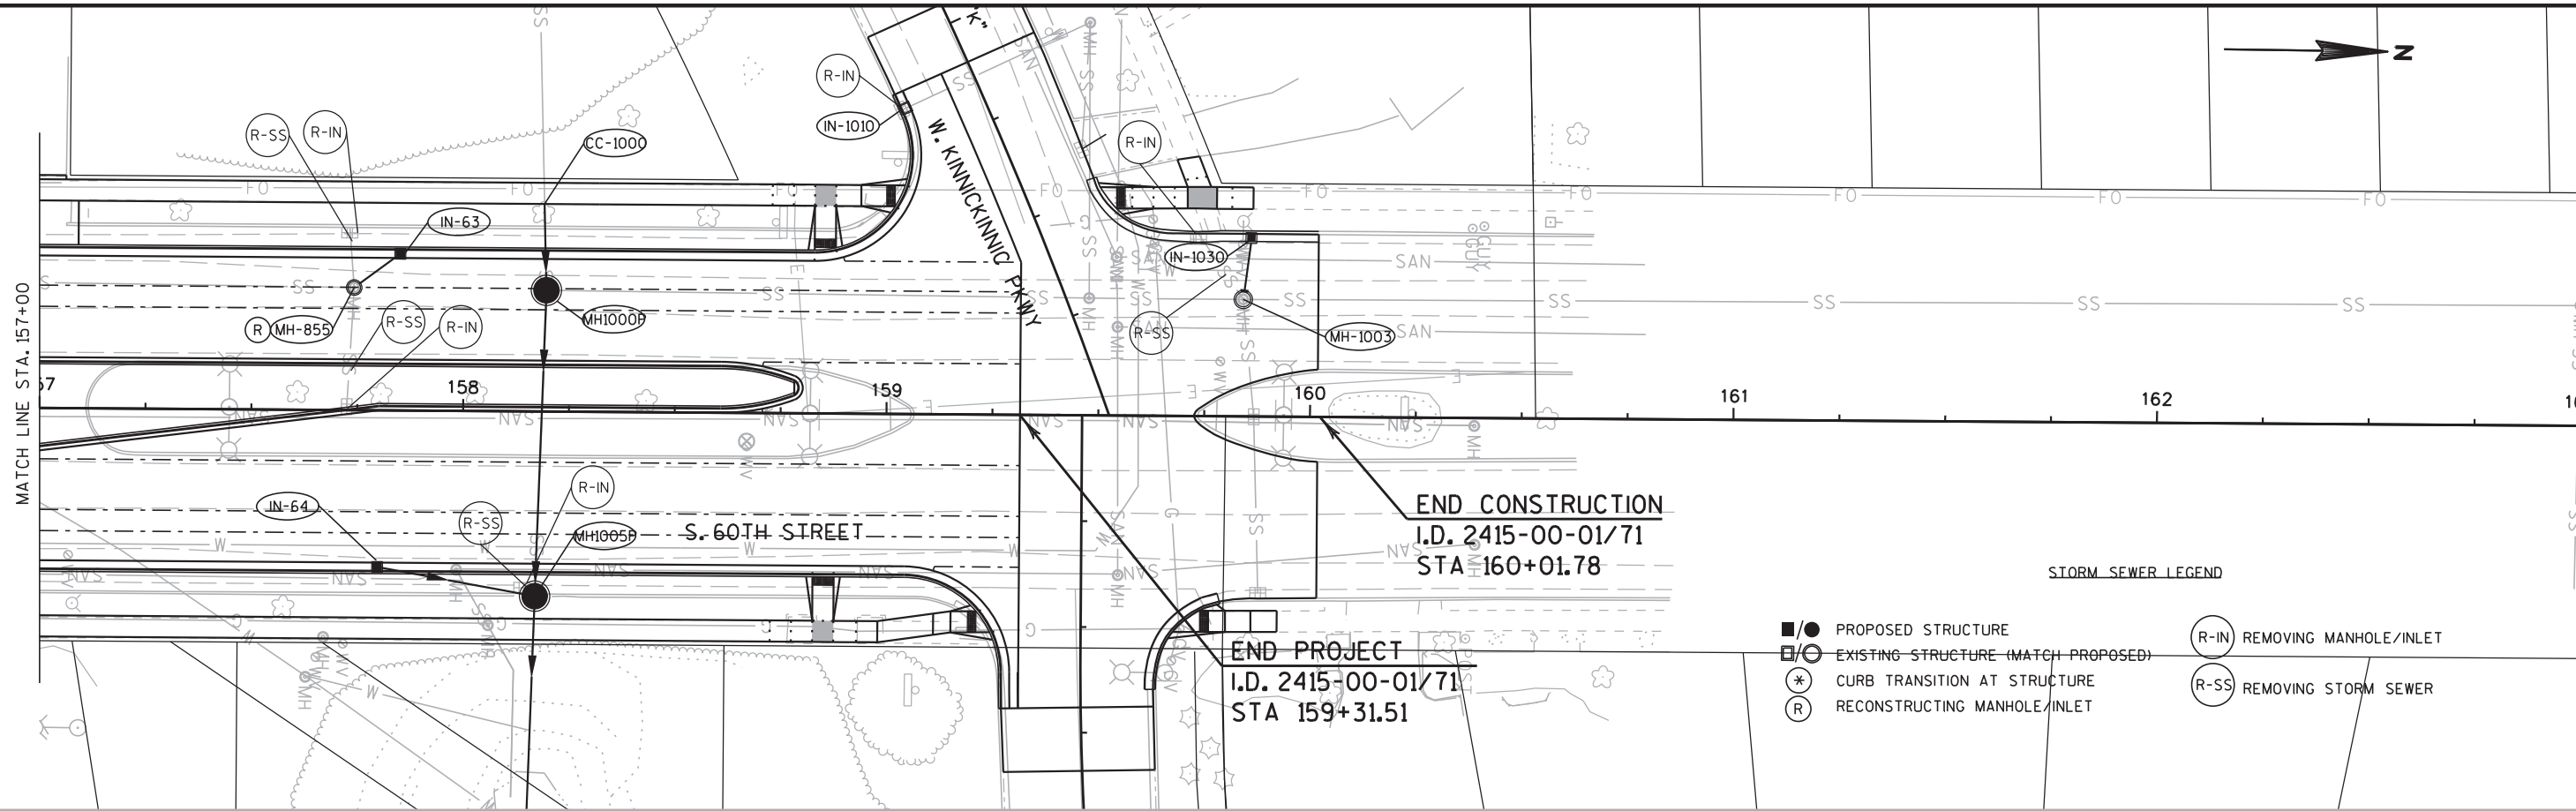


END CONSTRUCTION
I.D. 2415-00-01/71
STA 160+01.78

END PROJECT
I.D. 2415-00-01/71
STA 159+31.51

STORM SEWER LEGEND

- /● PROPOSED STRUCTURE
- /○ EXISTING STRUCTURE (MATCH PROPOSED)
- * CURB TRANSITION AT STRUCTURE
- ⊙ RECONSTRUCTING MANHOLE/INLET
- ⊙ R-IN REMOVING MANHOLE/INLET
- ⊙ R-SS REMOVING STORM SEWER

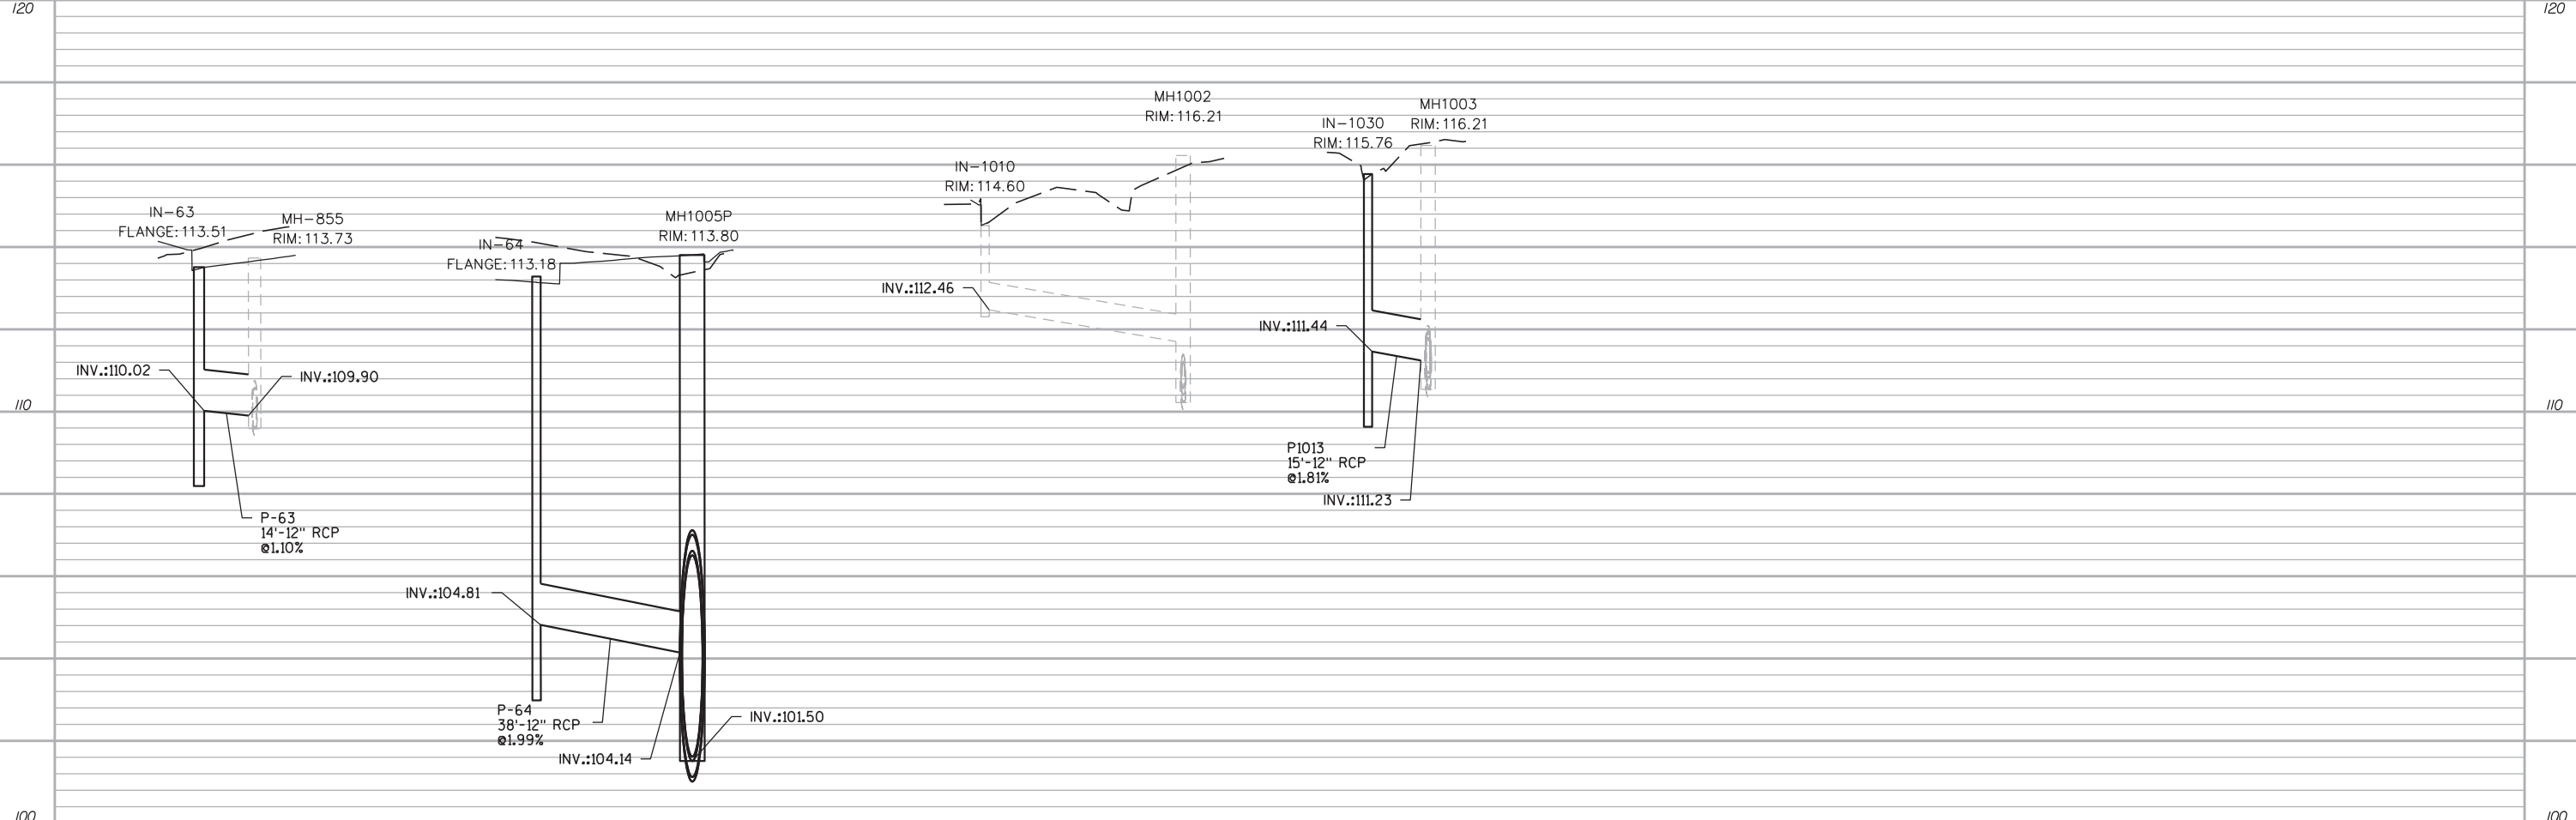

STORM SEWER LEGEND

- /● PROPOSED STRUCTURE
- /○ EXISTING STRUCTURE (MATCH PROPOSED)
- ⊛ CURB TRANSITION AT STRUCTURE
- Ⓡ RECONSTRUCTING MANHOLE/INLET
- Ⓡ-IN REMOVING MANHOLE/INLET
- Ⓡ-SS REMOVING STORM SEWER

