



PROJECT ID: 2984-43-00  
HANK AARON STATE TRAIL  
NATURAL AREA & PEDESTRIAN BRIDGES  
35TH ST. TO MITCHELL PARK/33RD CT.  
MILWAUKEE COUNTY

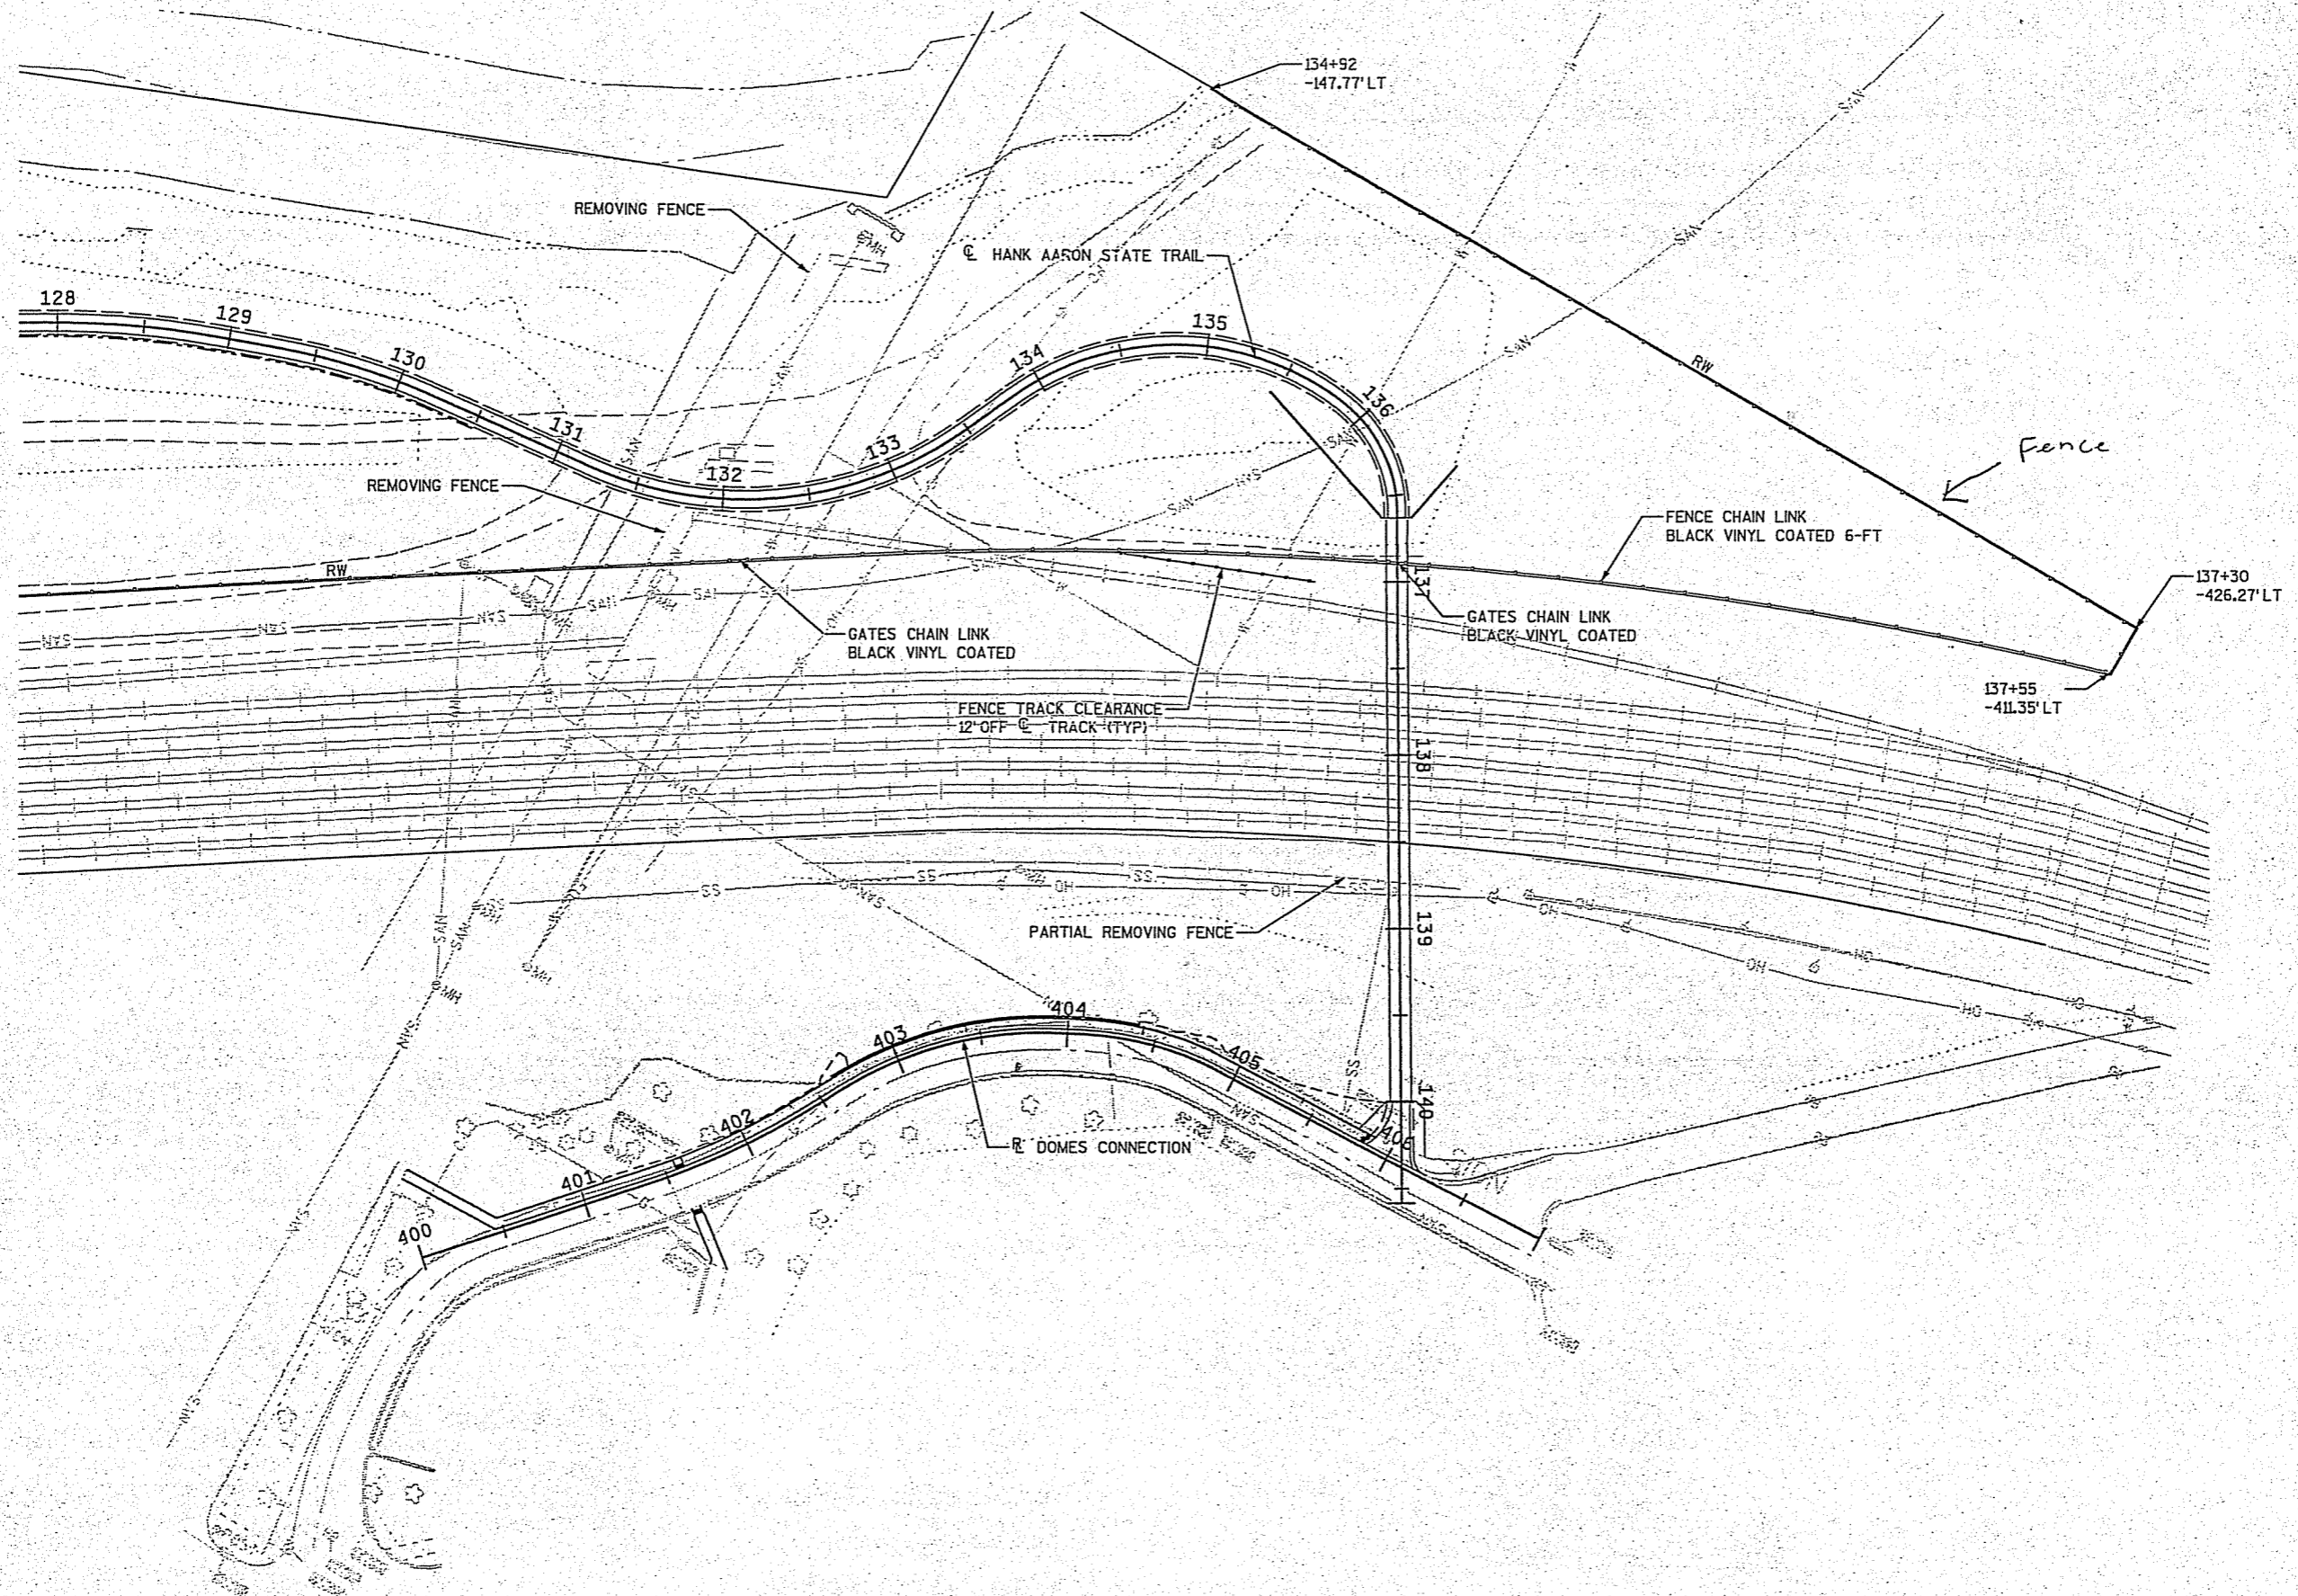



### CONNECTOR/MODIFIED PRATT TRUSS

- HORIZONTAL GUARDRAIL SHOWN
- PAINTED STEEL FINISH ON TRUSS SHOWN  
(PLEASE ALSO PROVIDE COST OPTION FOR WEATHERING)
- CONCRETE DECK
- CONCRETE PIERS WITH STEEL CROSS BRACING
- FENCE PROTECTION AT MIDDLE SPAN

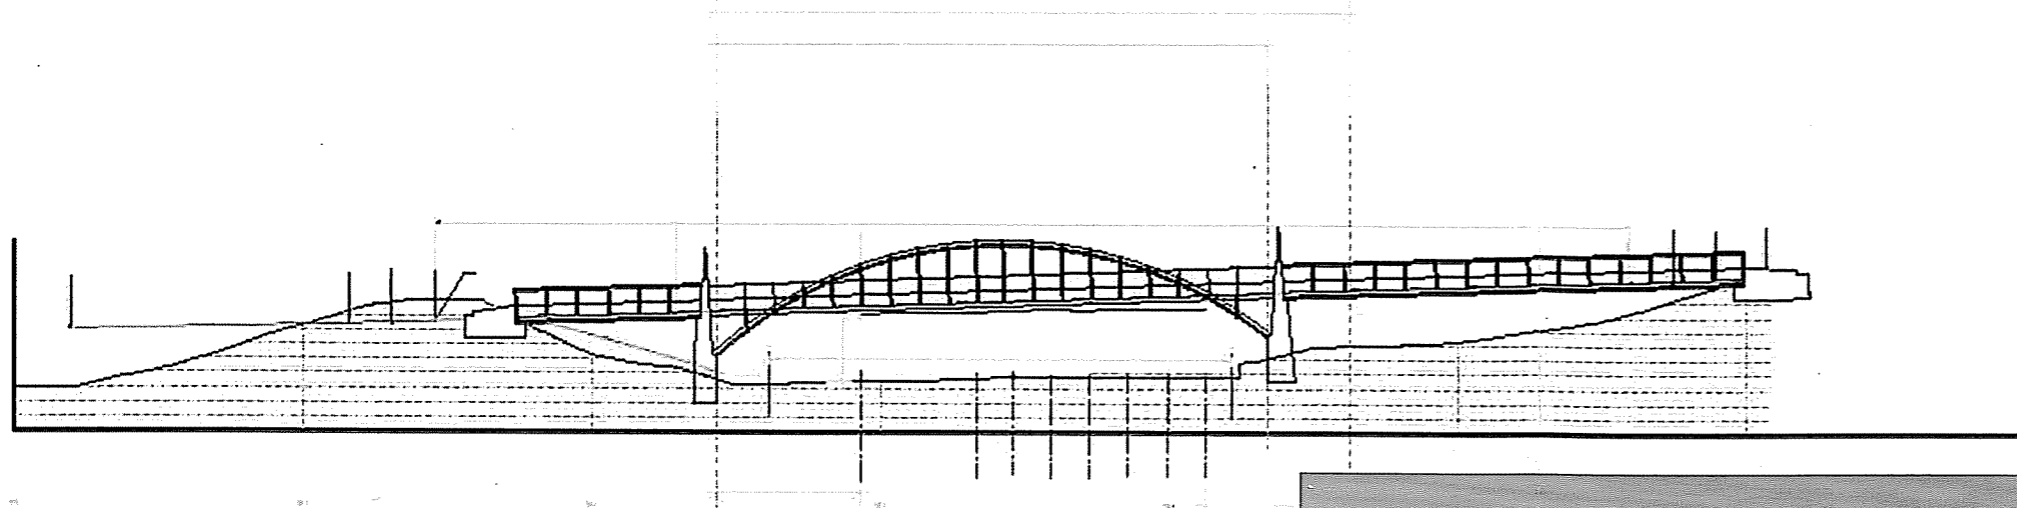

PROFILE - 3 SPAN WITH ARCH

