


# POROUS PAVEMENT




PG 55081 Macropore Form

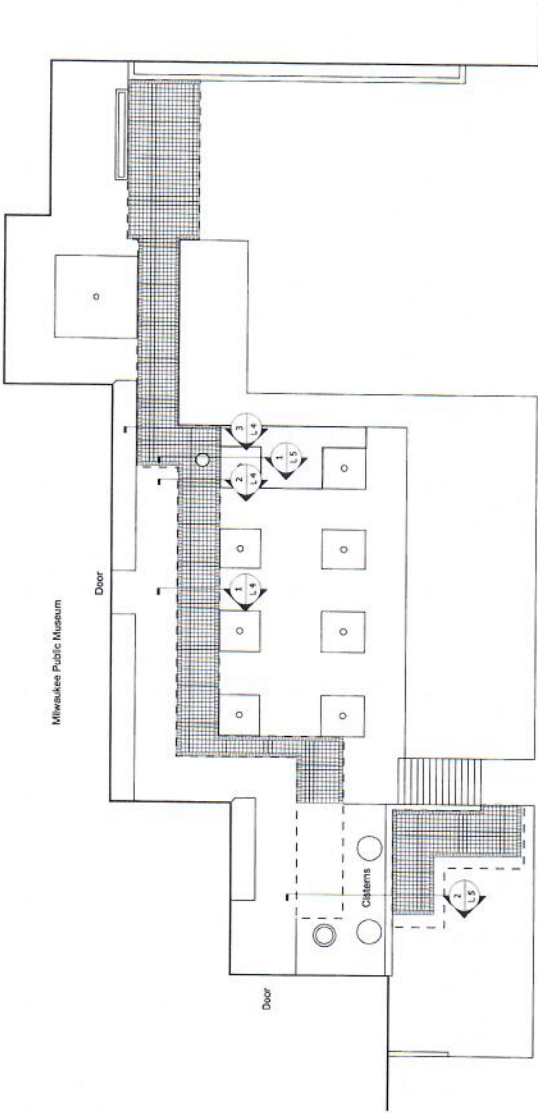

1 POROUS PAVER PLAN

SCALE: 1/8" = 1' - 0"

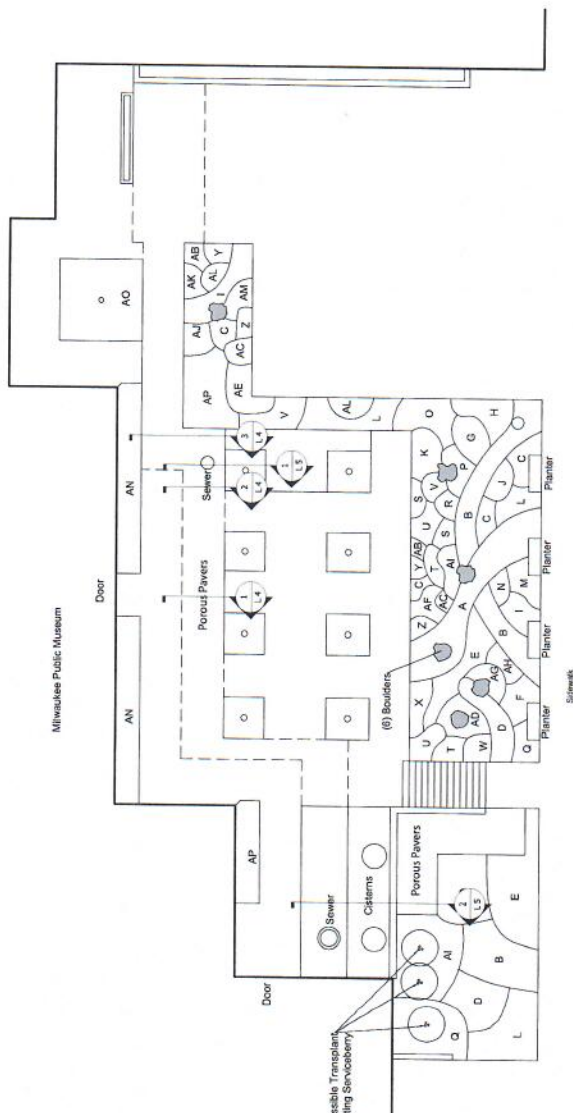

2 PLANTING PLAN

SCALE: 1/8" = 1' - 0"

## PLANT SCHEDULE

Notes:  
 -Plants to be installed prior to any digging.  
 -Remove all stumps, trash, and debris larger than 1" in diameter from planting beds.  
 -Prior to planting add 2" compost and 2" topsoil over all planting beds and fill in.  
 -Plantings to be installed in a grid pattern. Water in immediately after installation.  
 -Mark beds with 1/2" of standard landscape spacers, stems or cones of dibble.  
 -Discuss maintenance with owners. New plantings must receive 1" of water per week through the growing season.

**HANGING GARDENS**

office 877.266.0015  
fax 414.877.0049  
technical@hanging-gardens.com



**the GREEN team**

office 414.721.1431  
info@greenteamwi.com

**MILWAUKEE PUBLIC MUSEUM  
GI DEMONSTRATION GARDEN**

800 W. Wells St.  
Milwaukee, WI  
53233

DRAWN BY  
jms/jt


PROJECT PHASE  
CONSTRUCTION DOCS

ISSUE DATE  
07/04/17

SHEET TITLE  
SECTION DETAILS


SHEET NUMBER

**L4**

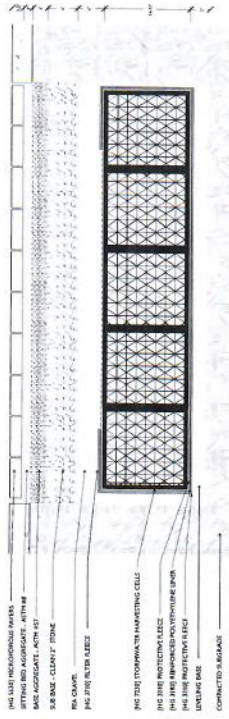


**1 SINGLE LAYER DETENTION SYSTEM**

SCALE: 1 1/4" = 1' - 0"

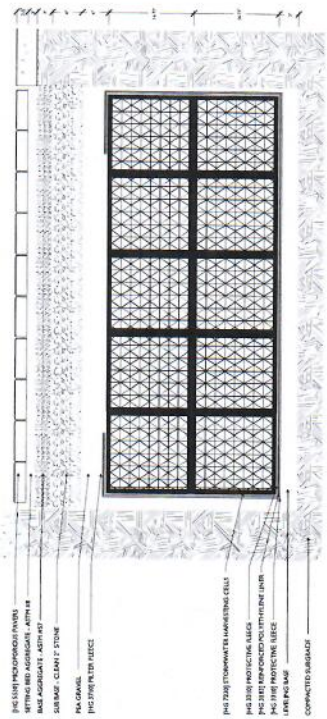

**2 DOUBLE LAYER DETENTION SYSTEM**


SCALE: 1 1/4" = 1' - 0"

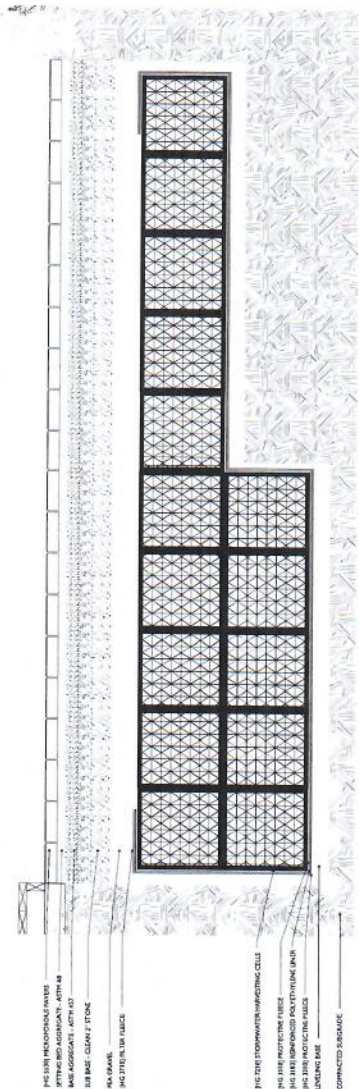

**3 SINGLE LAYER TO DOUBLE LAYER DETENTION SYSTEM**


SCALE: 1 1/4" = 1' - 0"



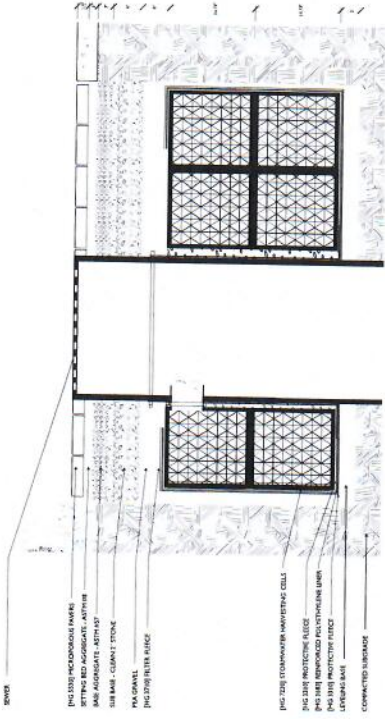

**1** DOUBLE LAYER DETENTION SYSTEM TO SEWER GRATE

SCALE: 1 1/4" = 1' - 0"

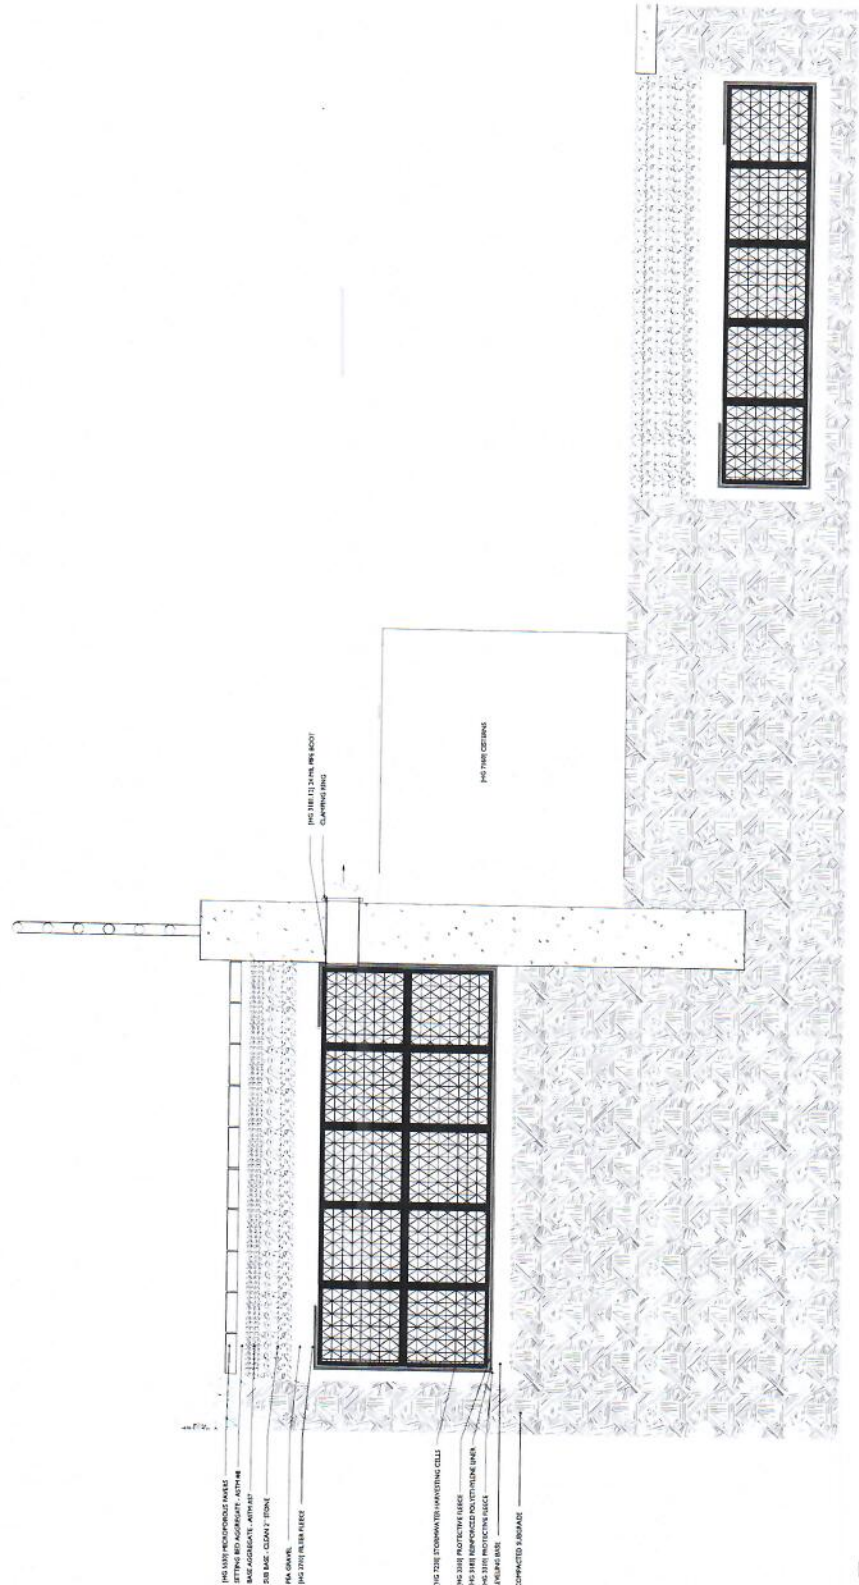

**2** UPPER LEVEL TO SUNKEN COURTYARD

SCALE: 1 1/4" = 1' - 0"