


BEARINGS ARE REFERENCED TO THE WISCONSIN COUNTY COORDINATE SYSTEM, MILWAUKEE COUNTY ZONE.

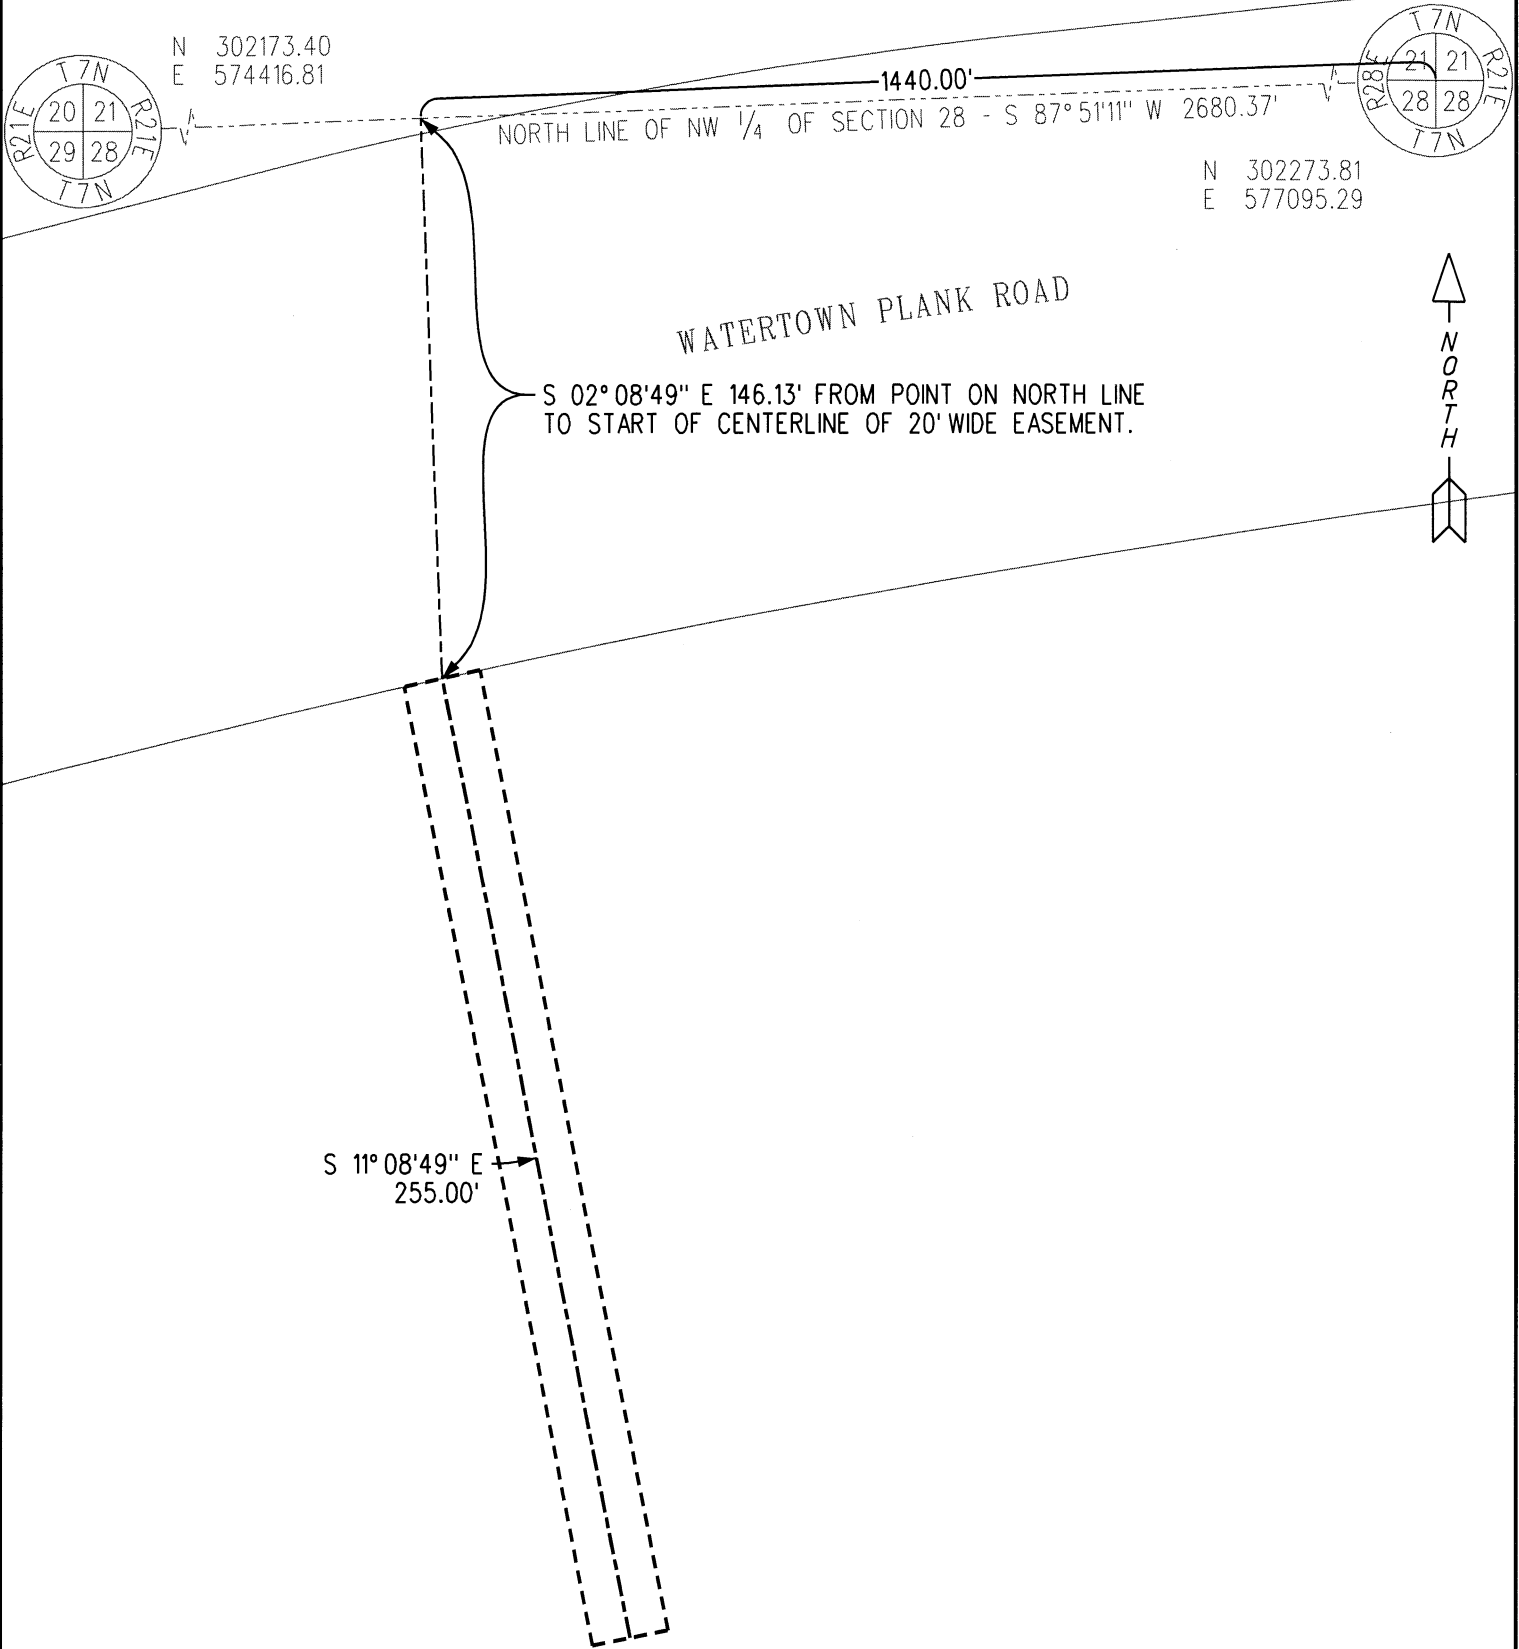

N 302173.40  
E 574416.81

N 302273.81  
E 577095.29

1440.00'  
NORTH LINE OF NW 1/4 OF SECTION 28 - S 87° 51' 11\" W 2680.37'

WATERTOWN PLANK ROAD

S 02° 08' 49\" E 146.13' FROM POINT ON NORTH LINE TO START OF CENTERLINE OF 20' WIDE EASEMENT.

S 11° 08' 49\" E 255.00'



KEY	WE ENERGIES - EXHIBIT "A"	DRAWN BY: JIM CLARKE
<p>CENTERLINE 20' WIDE EASEMENT</p>	<p>20' WIDE EASEMENT IN PART OF THE NW 1/4 OF SECTION 28, T7N R21E CITY OF WAUWATOSA, MILWAUKEE COUNTY, WISCONSIN</p>	<p>SCALE: 1" = 50' DATE: 10-19-2013 ORDER #: 3398722</p>