


EXHIBIT A
SUMMIT FOOTPRINT HIGHLIGHTED

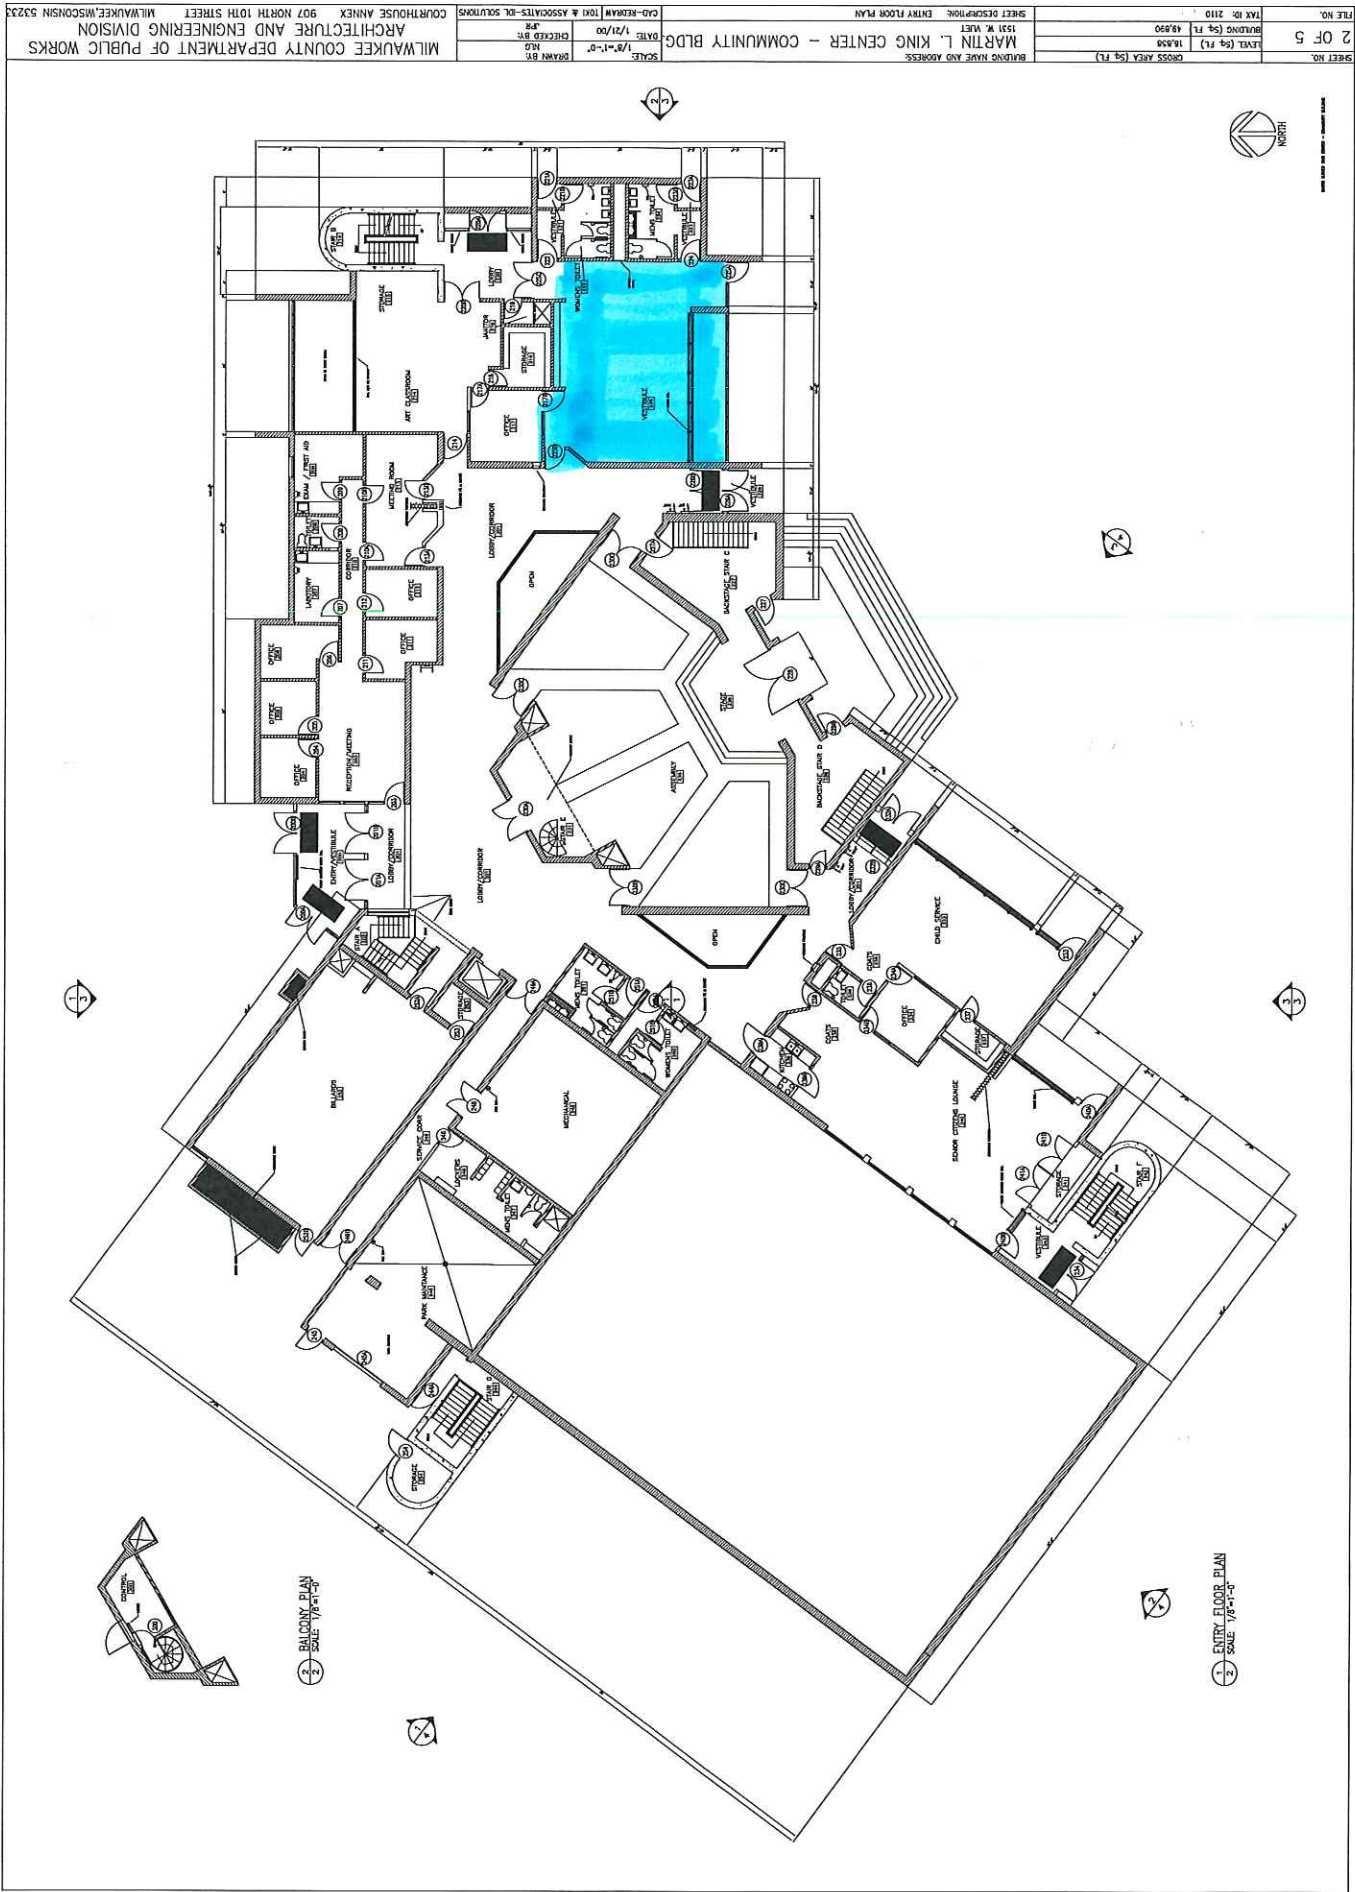

MILWAUKEE COUNTY DEPARTMENT OF PUBLIC WORKS
 ARCHITECTURE AND ENGINEERING DIVISION
 COURTHOUSE ANNEX 907 NORTH 10TH STREET MILWAUKEE, WISCONSIN 53233