


UPPER LEVEL
BUILDING AREA
4560 SF

RAMOS & ASSOCIATES
5402 Mulberry Drive,
Greendale WI, 53129
Tel: (414) 704-4663

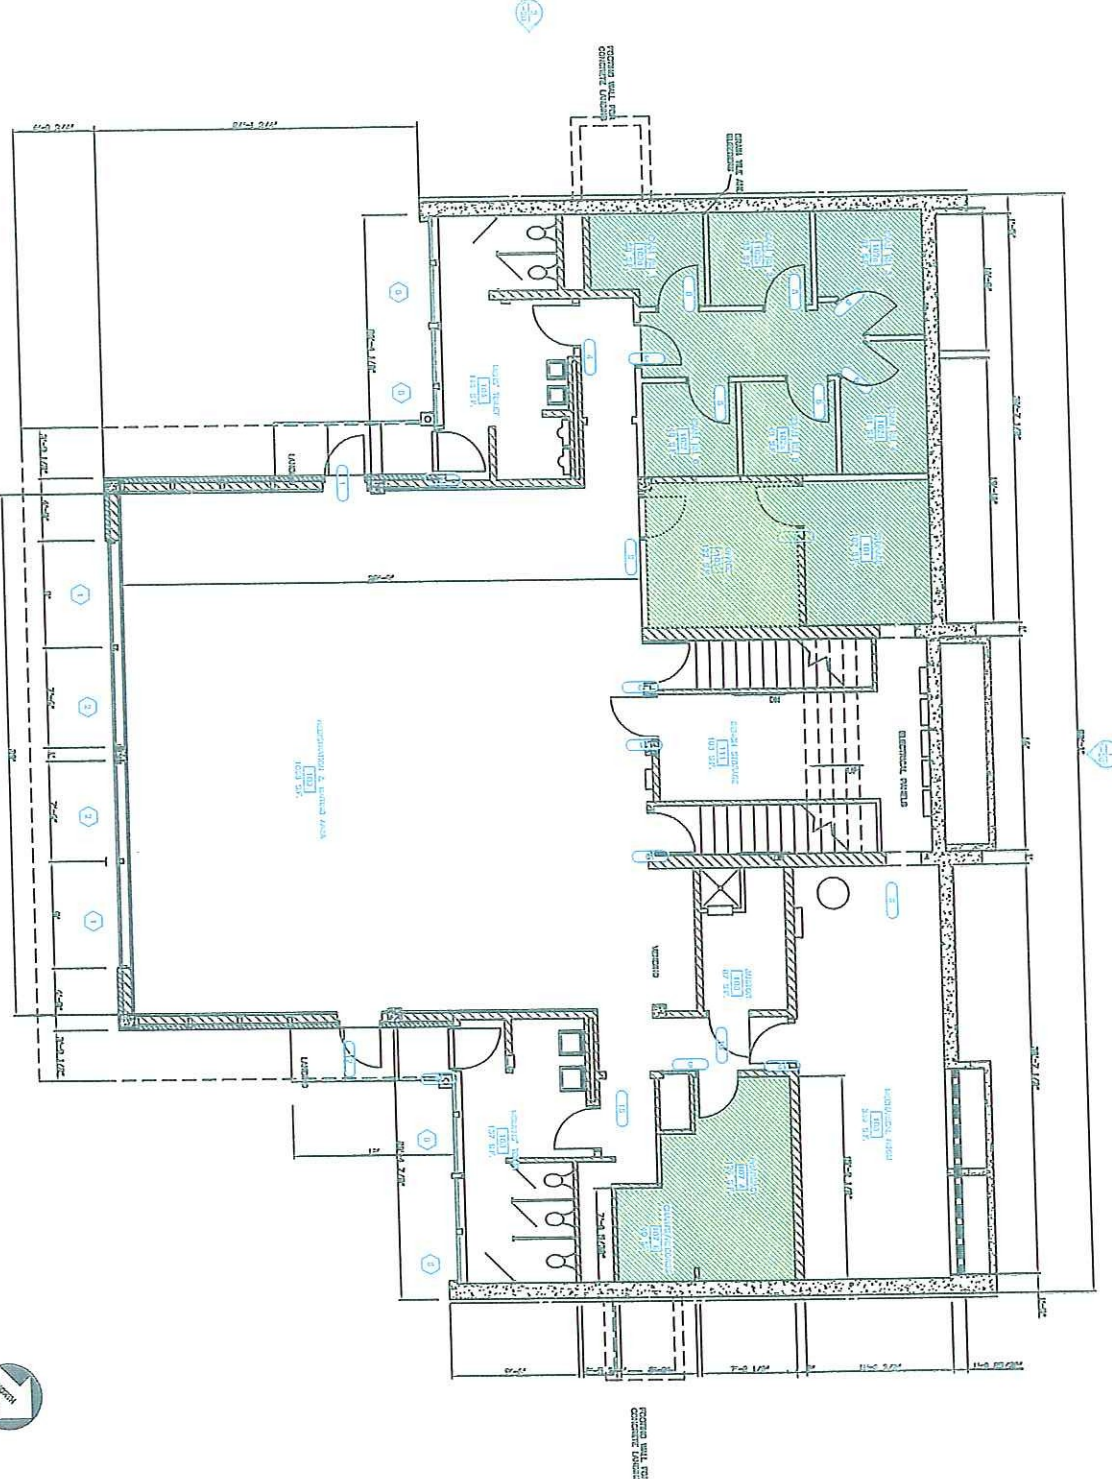

1 LOWER FLOOR PLAN
1/24/1998


LEGEND
 CONCRETE WALL WITH
 CONCRETE FINISH
 CONCRETE WALL WITH
 CONCRETE FINISH
 CONCRETE WALL WITH
 CONCRETE FINISH

LOWER LEVEL
 BUILDING AREA
 4245 SF

RAMOS & ASSOCIATES
 5402 Mulberry Drive,
 Greendale WI, 53129
 Tel: (414) 704-4663

LOWER LEVEL
BUILDING AREA
4245 SF

1 LOWER FLOOR PLAN

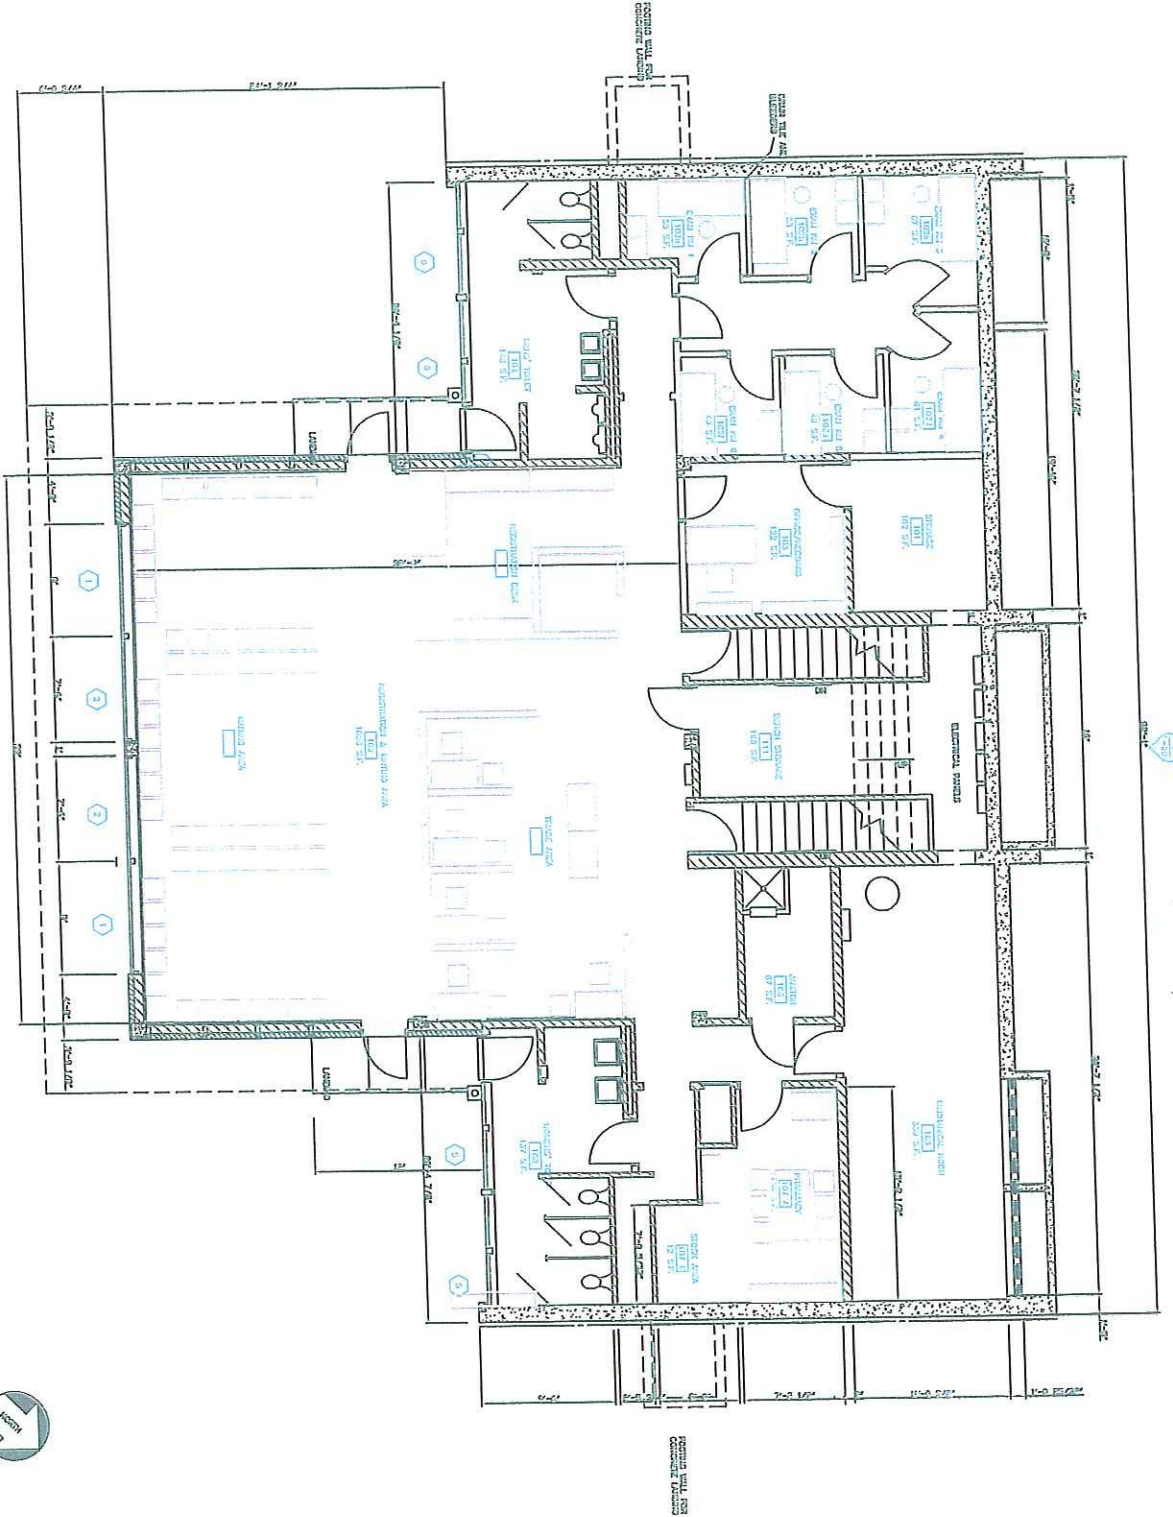

LEGEND
 EXISTING WALL, CONCRETE FOUNDATION
 NEW WALL
 NEW DOOR
 NEW WINDOW

RAMOS & ASSOCIATES
 5402 Mulberry Drive,
 Greendale WI, 53129
 Tel: (414) 704-4663