

## Legend

- ① Realigned Oak Leaf Trail
- ② Managed Entry
- ③ Pedestrian Walkway
- ④ Existing Fence
- ⑤ Expanded Rain Garden
- ⑥ Filtration Strip
- ⑦ South Shore Yacht Club Entry
- ⑧ Vehicle Parking
- ⑨ Existing Boat Slips
- ⑩ Parking Booth
- ⑪ Trailer Parking
- ⑫ Terminal Focal Element
- ⑬ Dredge Sediment
- ⑭ Courtesy Dock
- ⑮ Lakefront Promenade
  - Seating
  - Vending
  - Lighting
- ⑯ Renovated Fish Cleaning & Restrooms
- ⑰ Boat Washdown
- ⑱ Existing Boat Launch
- ⑲ Filtration Rain Garden
- ⑳ Naturalized Plantings
- ㉑ Phased Beach Garden/ Swimming Beach
- ㉒ Stepped Sculpture Garden
- ㉓ Patio
- ㉔ Existing Park Pavilion
- ㉕ Reconfigured Drop Off
- ㉖ Existing Play Area
- ㉗ Reconnection to Existing Trail




## South Shore Park

DRAFT Concept Plan July 29, 2014

0' 60' 120' 240'






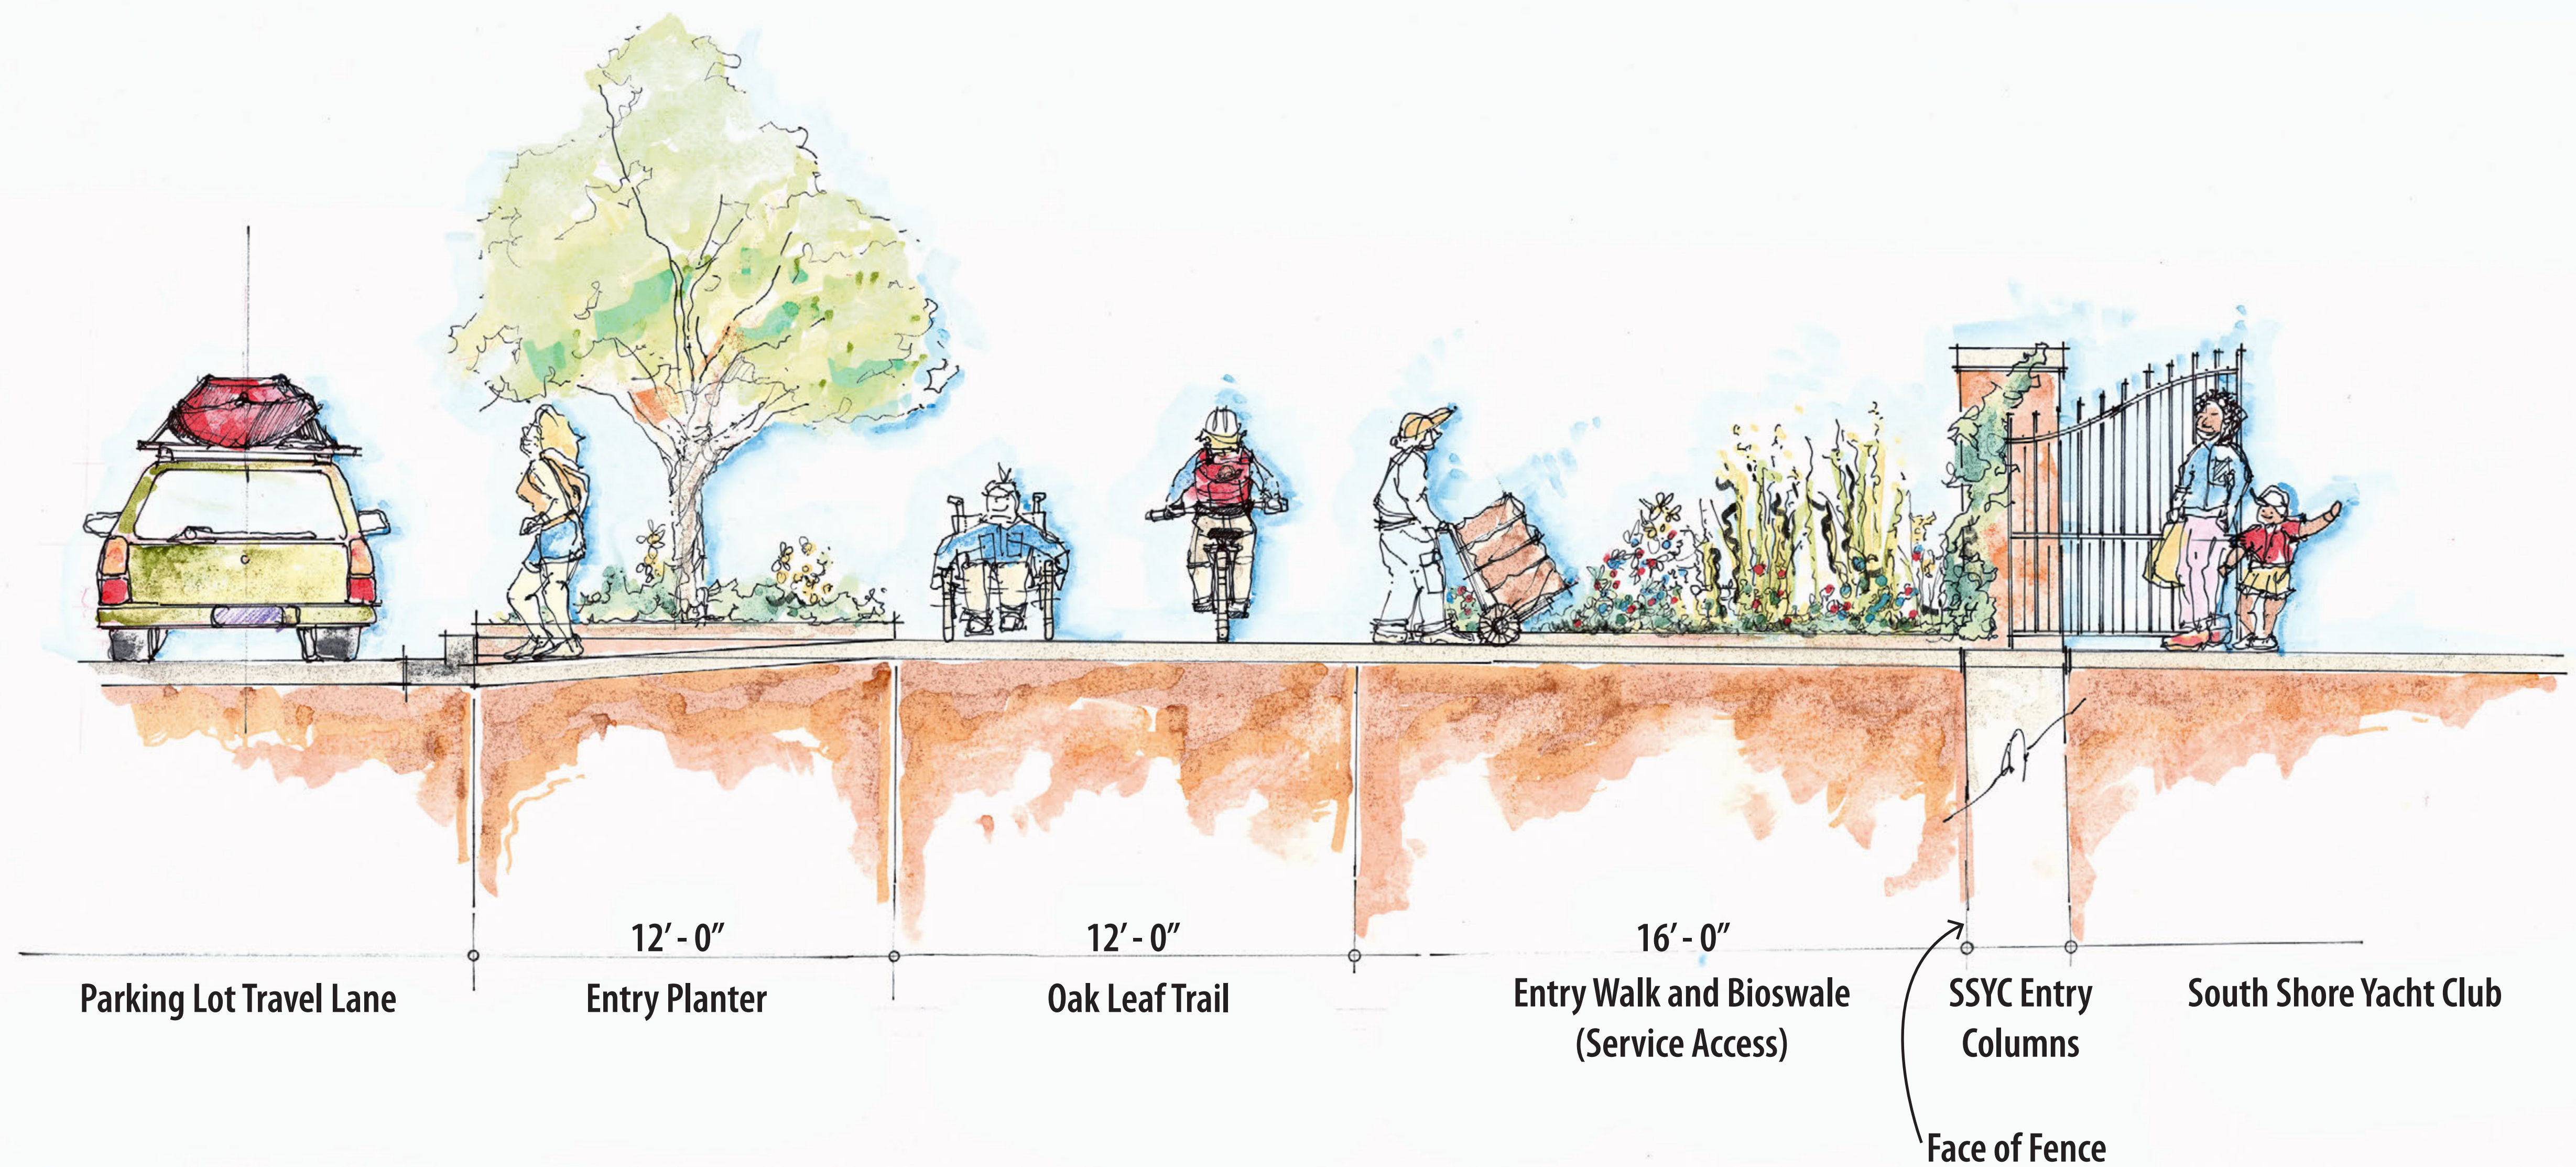

## South Shore Park

Section 1: Oak Leaf Trail at South Shore Yacht Club Entrance July 29, 2014




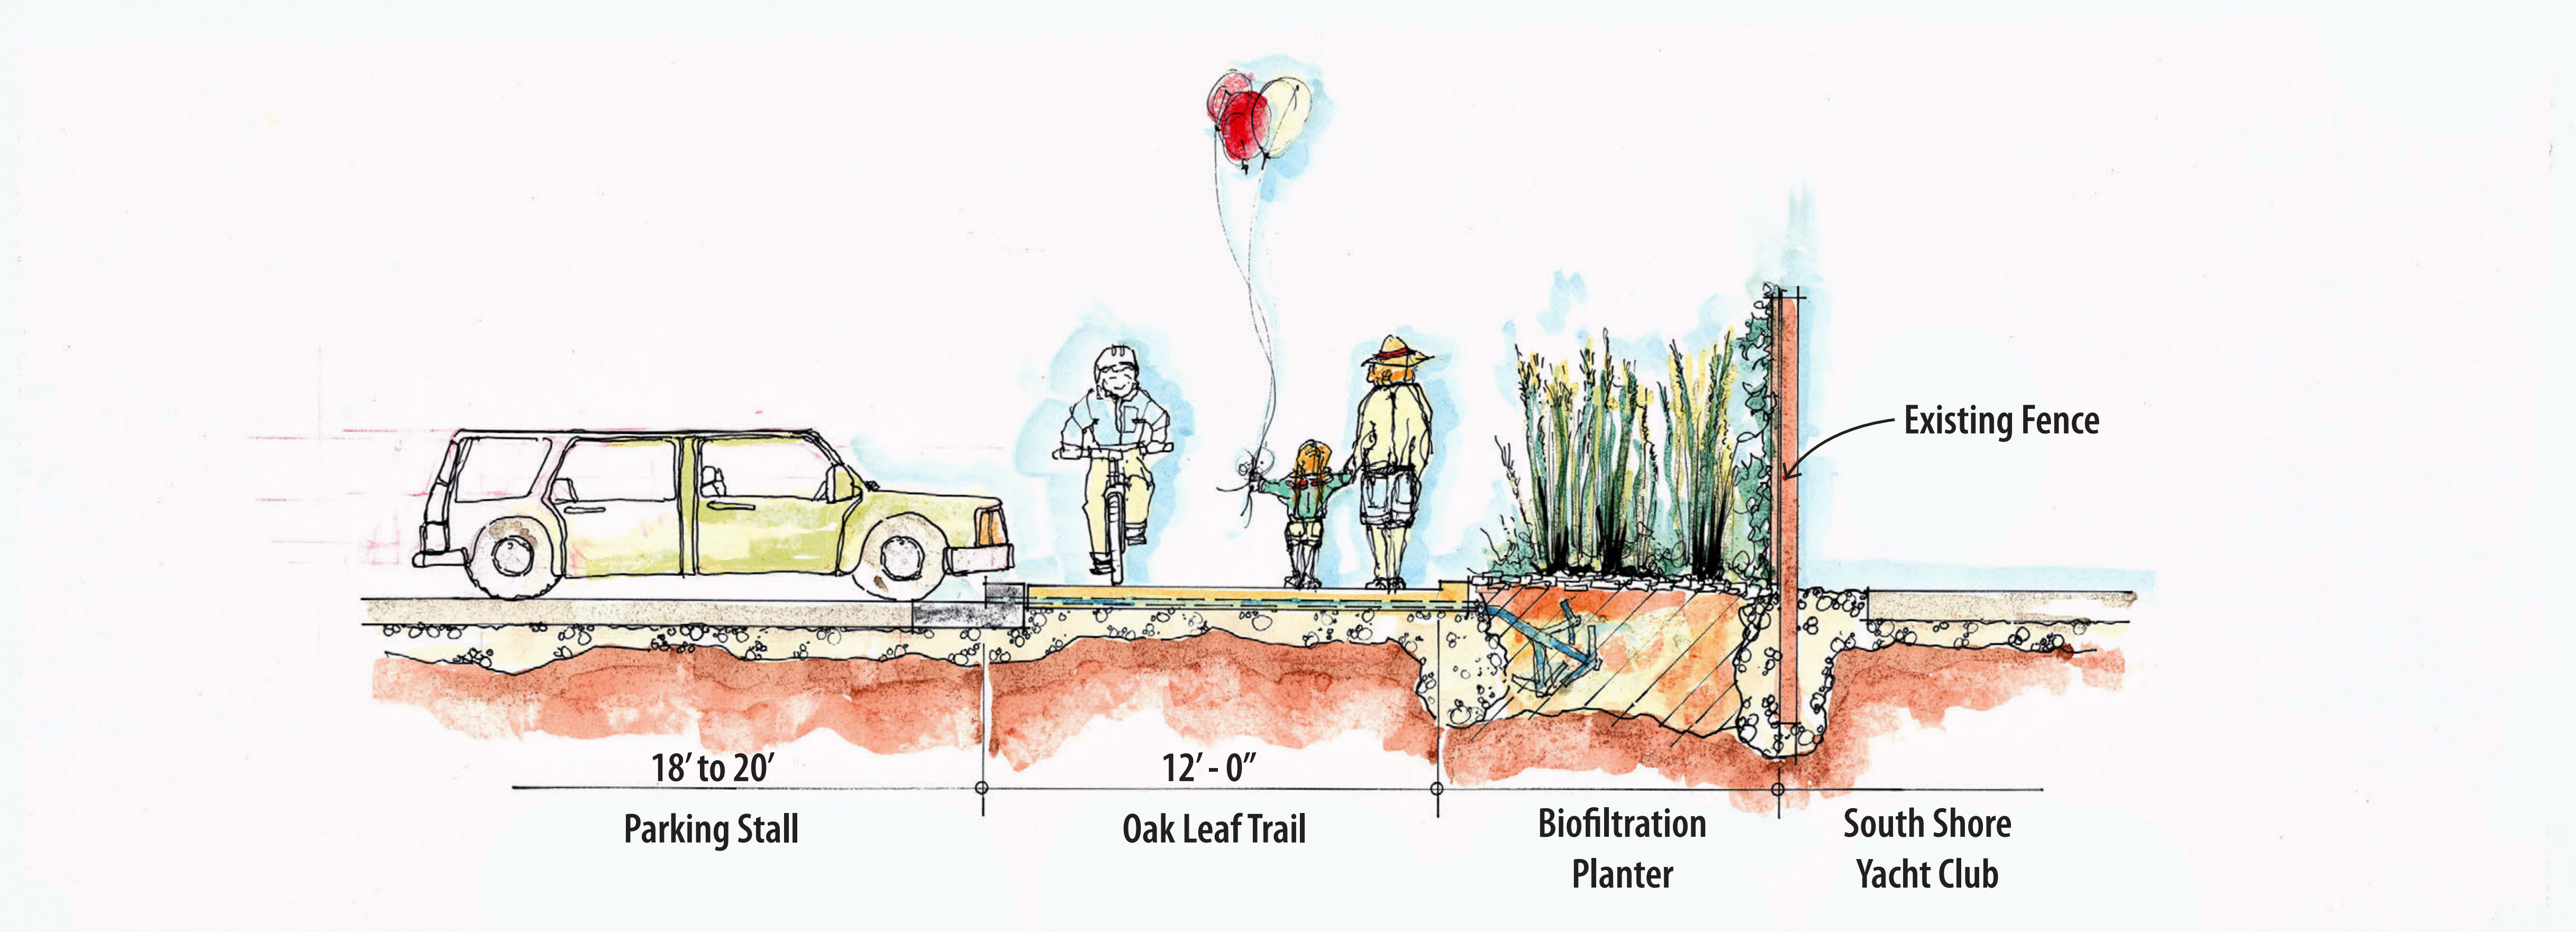

## South Shore Park

Section 2: Oak Leaf Trail at South Shore Yacht Club July 29, 2014




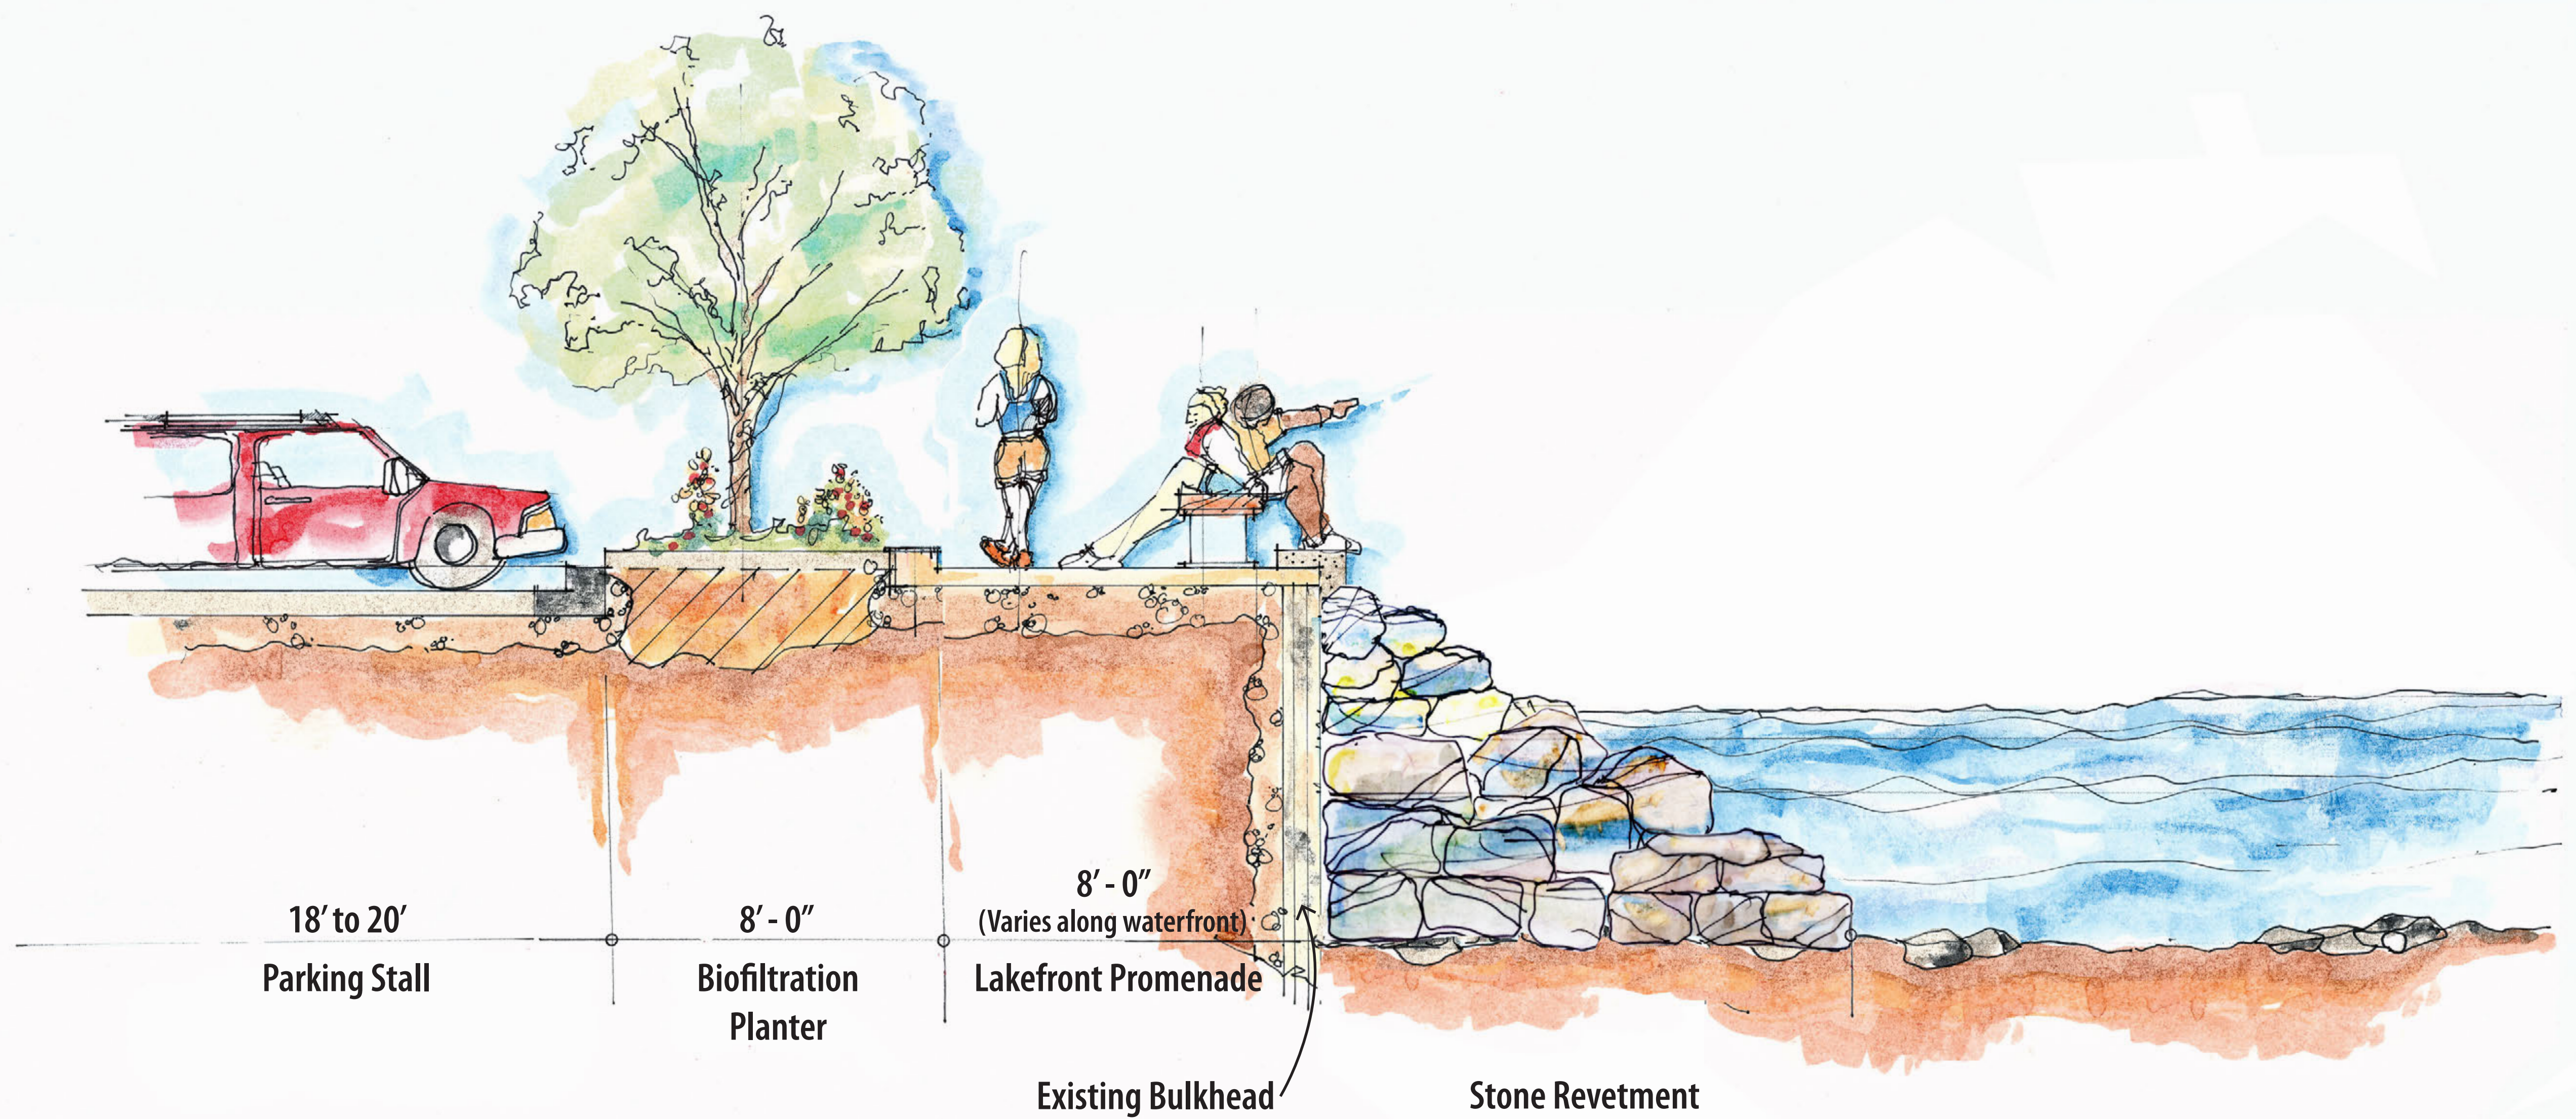

## South Shore Park

Section 3 - Phase I: Lakefront Promenade July 29, 2014



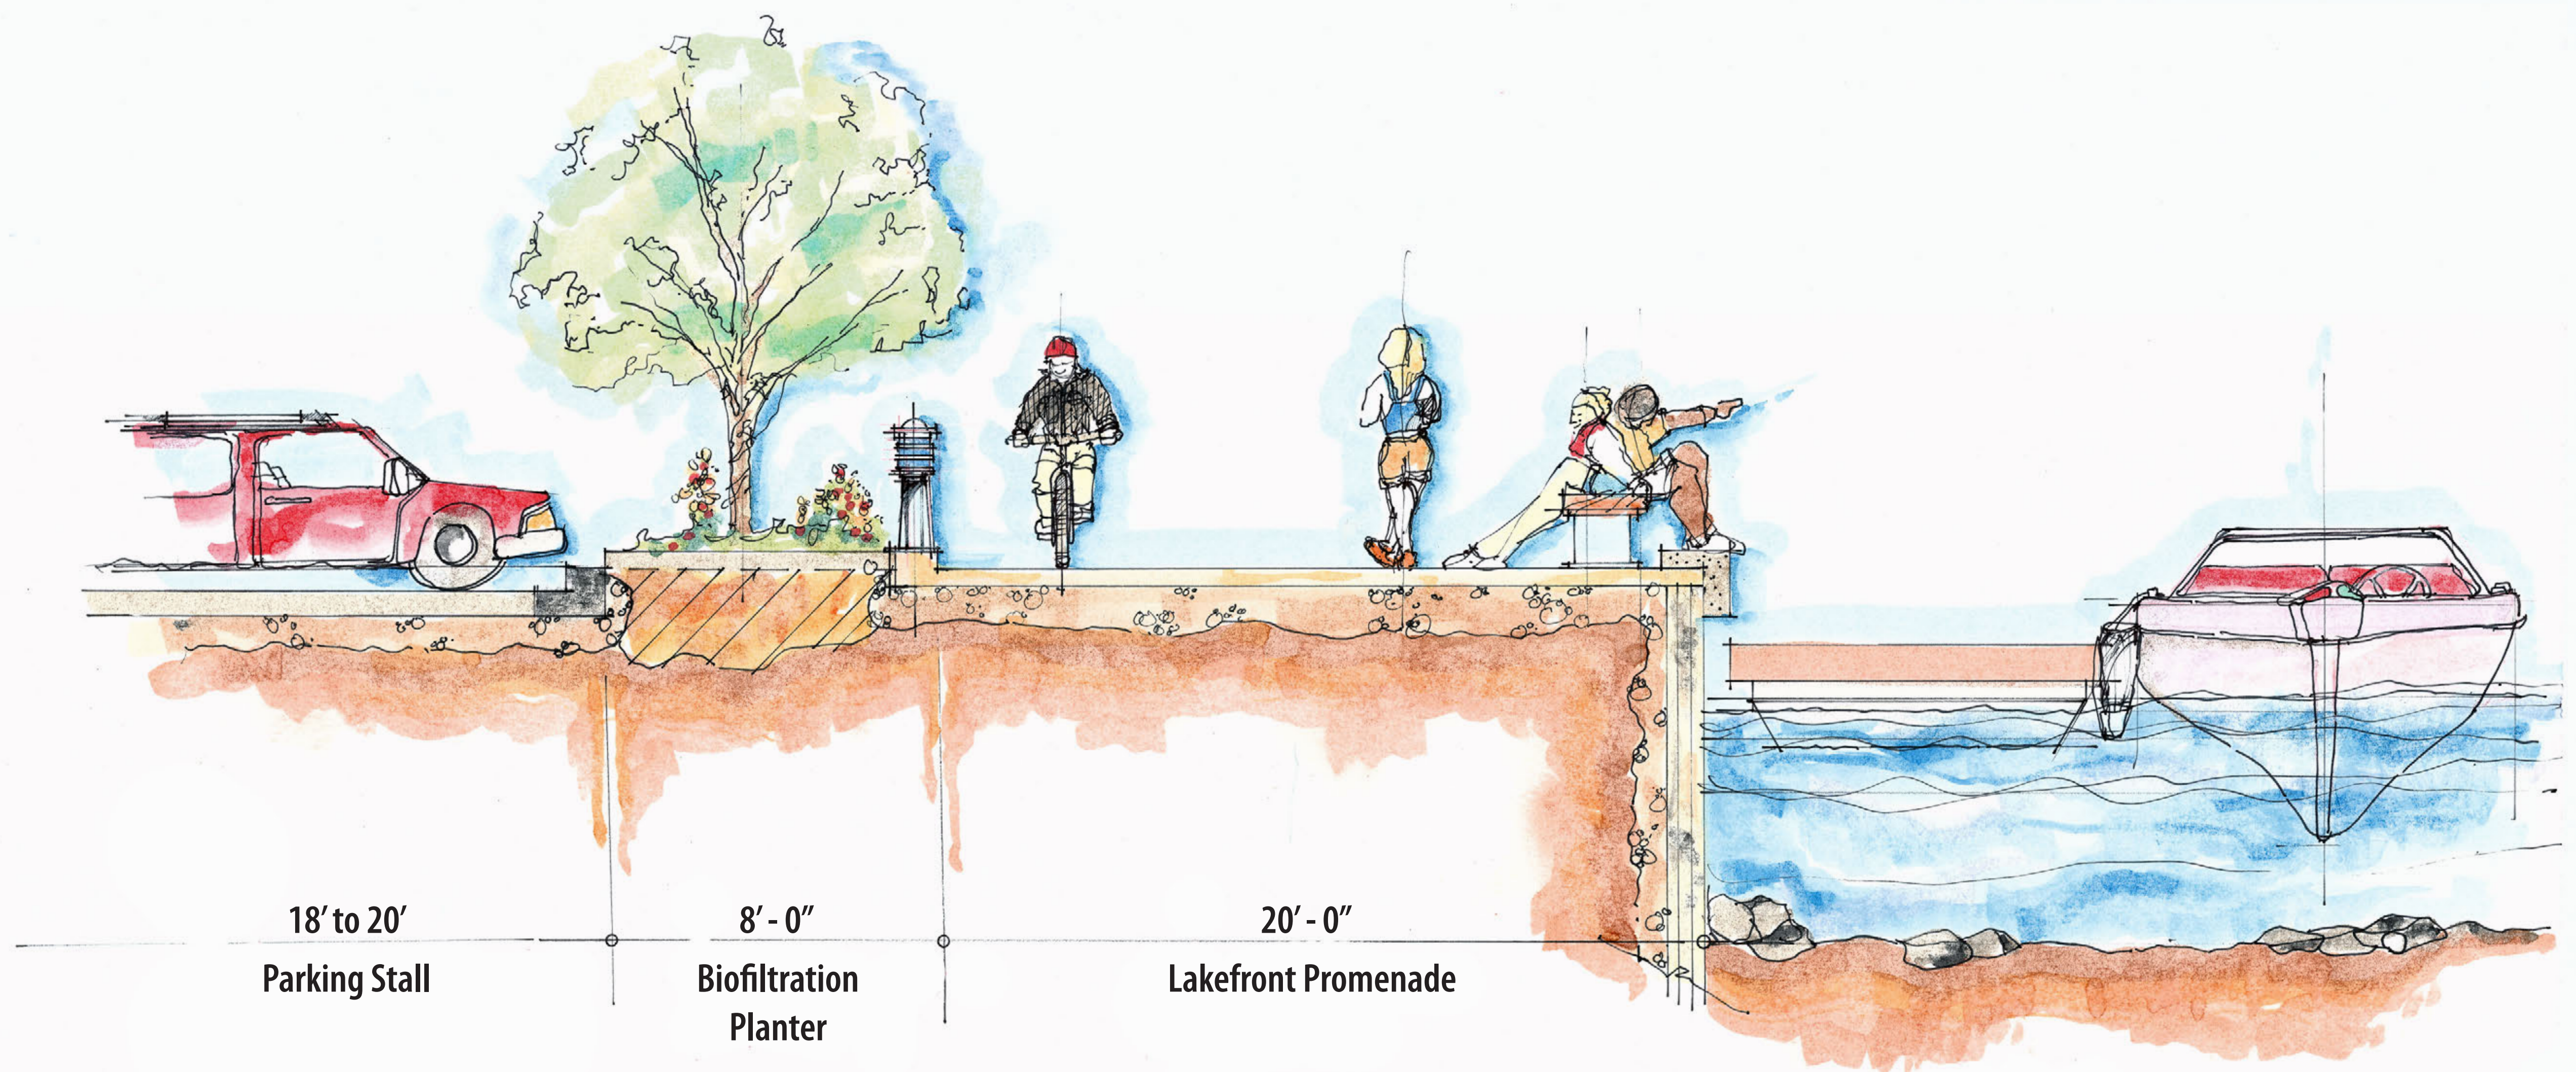

## South Shore Park

Section 3 - Future Phase: Lakefront Promenade July 29, 2014